


Gauge
 ENGINEERING
 11750 KATY FREEWAY, Suite 400
 Houston, TX 77079
 www.GaugeEngineering.com
 Texas PE Firm Reg. #F-20017

SURVEYED BY:


CITY OF HOUSTON
 HOUSTON PUBLIC WORKS
HAWTHORNE ST. & WOODHEAD ST.
 NEIGHBORHOOD SAFE STREET
 IMPROVEMENTS
 WOODHEAD STREET
 CONSTRUCTION SCHEDULE

SHEET 1 OF 4	
WBS NUMBER	FOR CITY OF HOUSTON USE ONLY
N-T27000-002-7	
DRAWING SCALE	
AS NOTED	
CITY OF HOUSTON PM	
SHAPOOR GOLSHAN	
SHEET NO.	OF 247

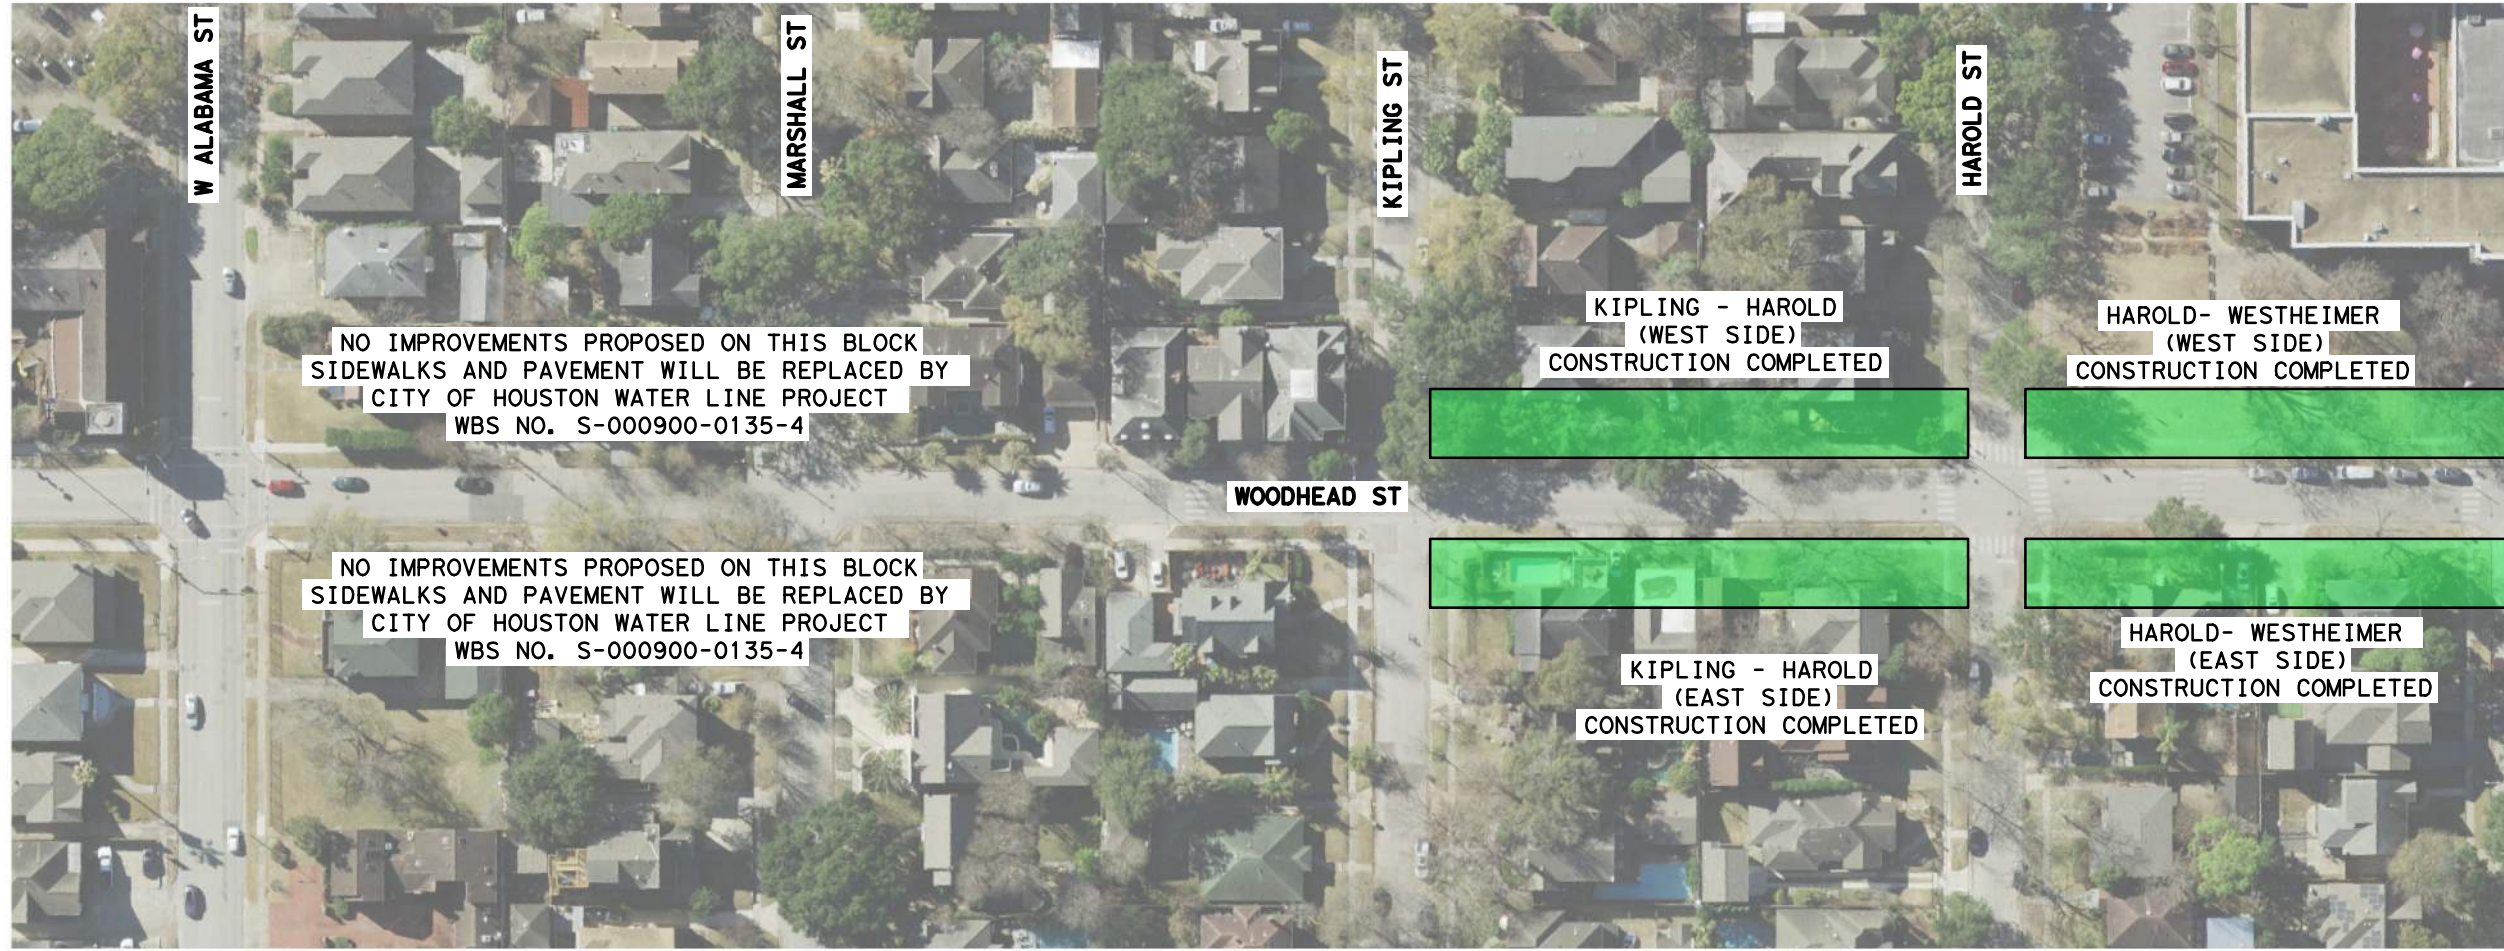

LEGEND



- SIDEWALK INSTALLATION COMPLETED
- SIDEWALK INSTALLATION IN PROGRESS
- SIDEWALK FUTURE PLAN
- MILL & OVERLAY COMPLETED

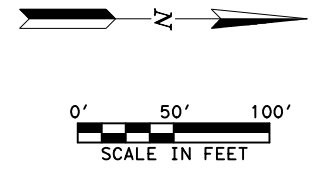


Gauge
 ENGINEERING
 11750 KATY FREEWAY, Suite 400
 Houston, TX 77079
 www.GaugeEngineering.com
 Texas PE Firm Reg. #F-20017

CITY OF HOUSTON
 HOUSTON PUBLIC WORKS
HAWTHORNE ST. & WOODHEAD ST.
 NEIGHBORHOOD SAFE STREET
 IMPROVEMENTS
 WOODHEAD STREET
 CONSTRUCTION SCHEDULE

SHEET 2 OF 4	
WBS NUMBER	FOR CITY OF HOUSTON USE ONLY
N-T27000-002-7	
DRAWING SCALE	
AS NOTED	
CITY OF HOUSTON PM	
SHAPOOR GOLSHAN	
SHEET NO.	OF 247

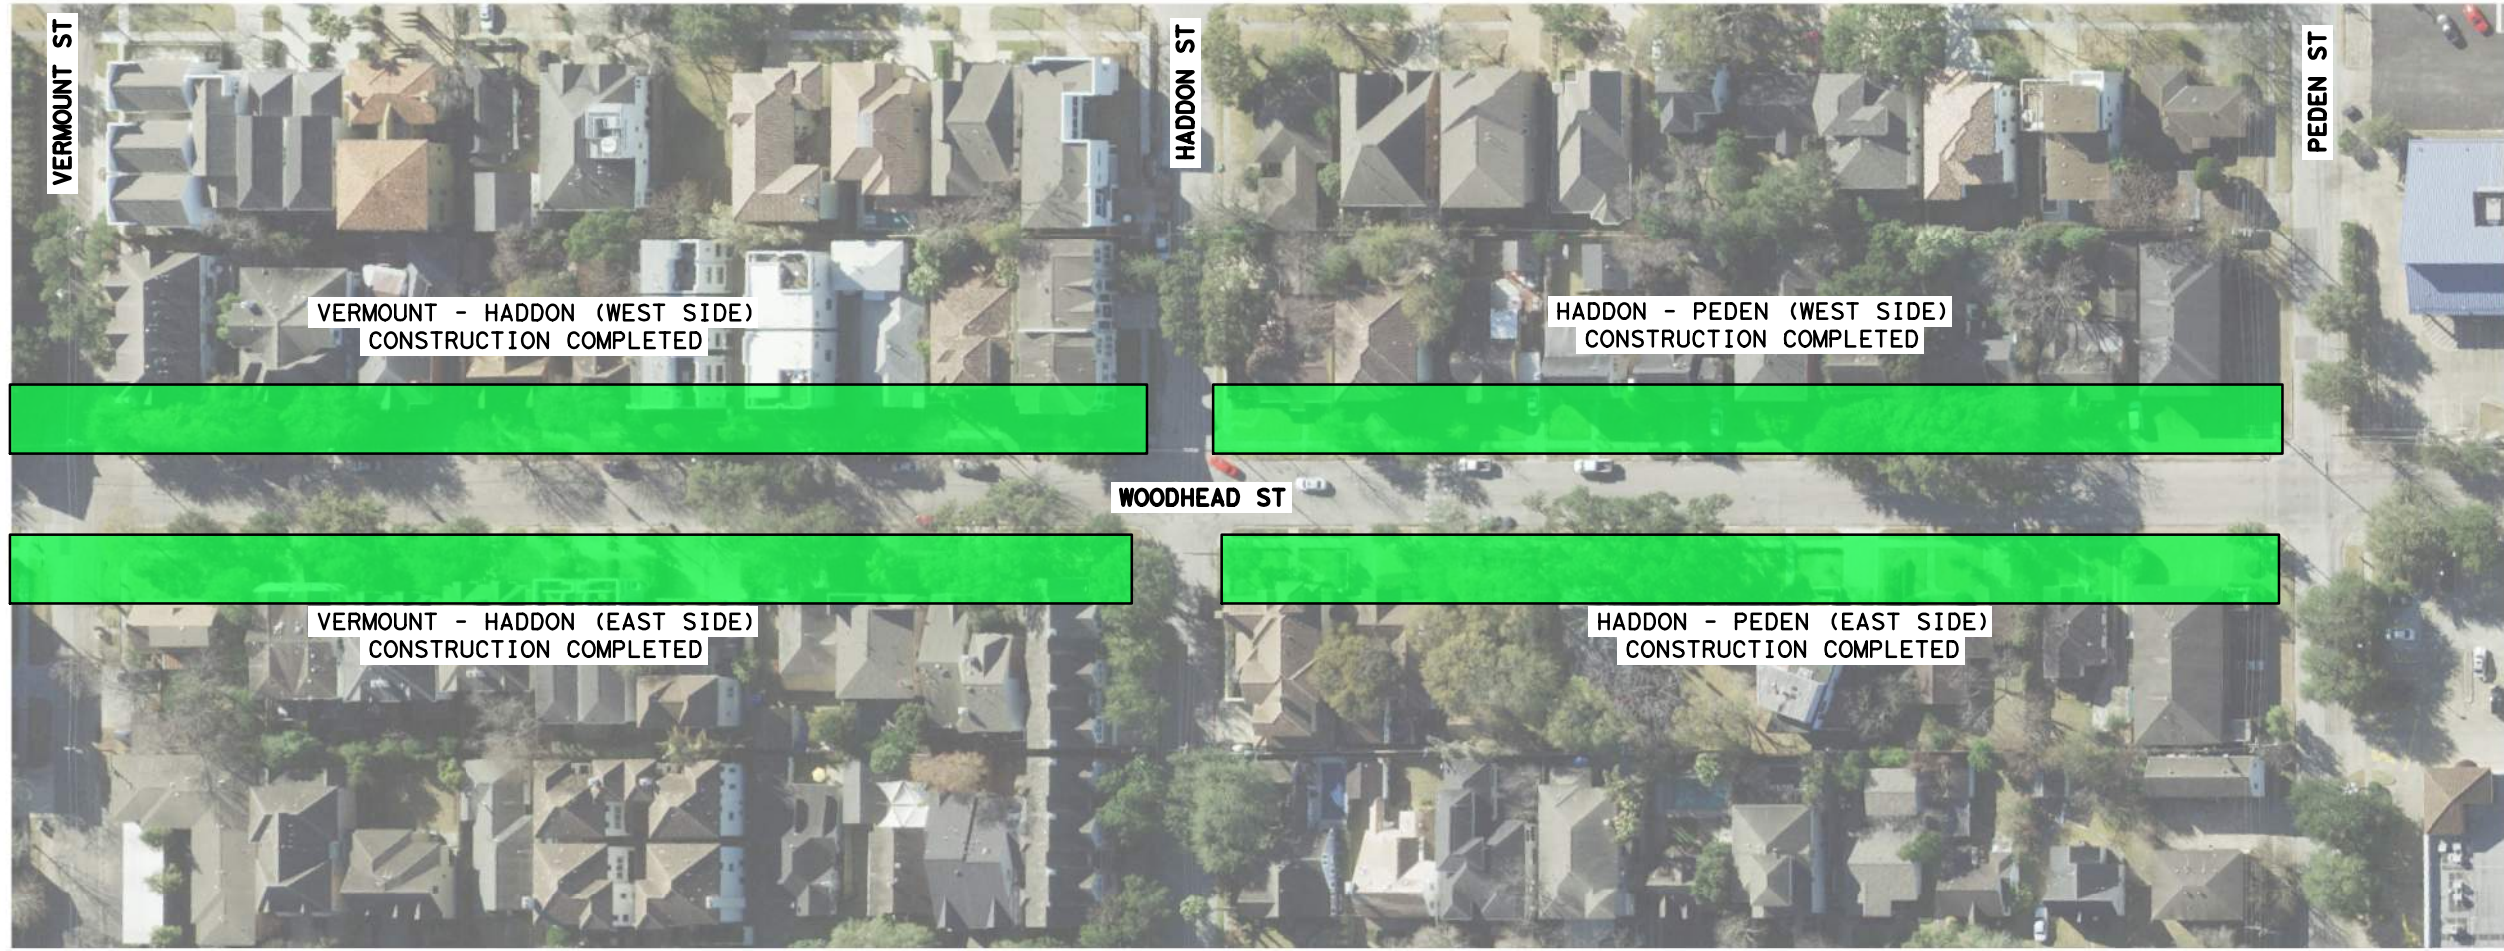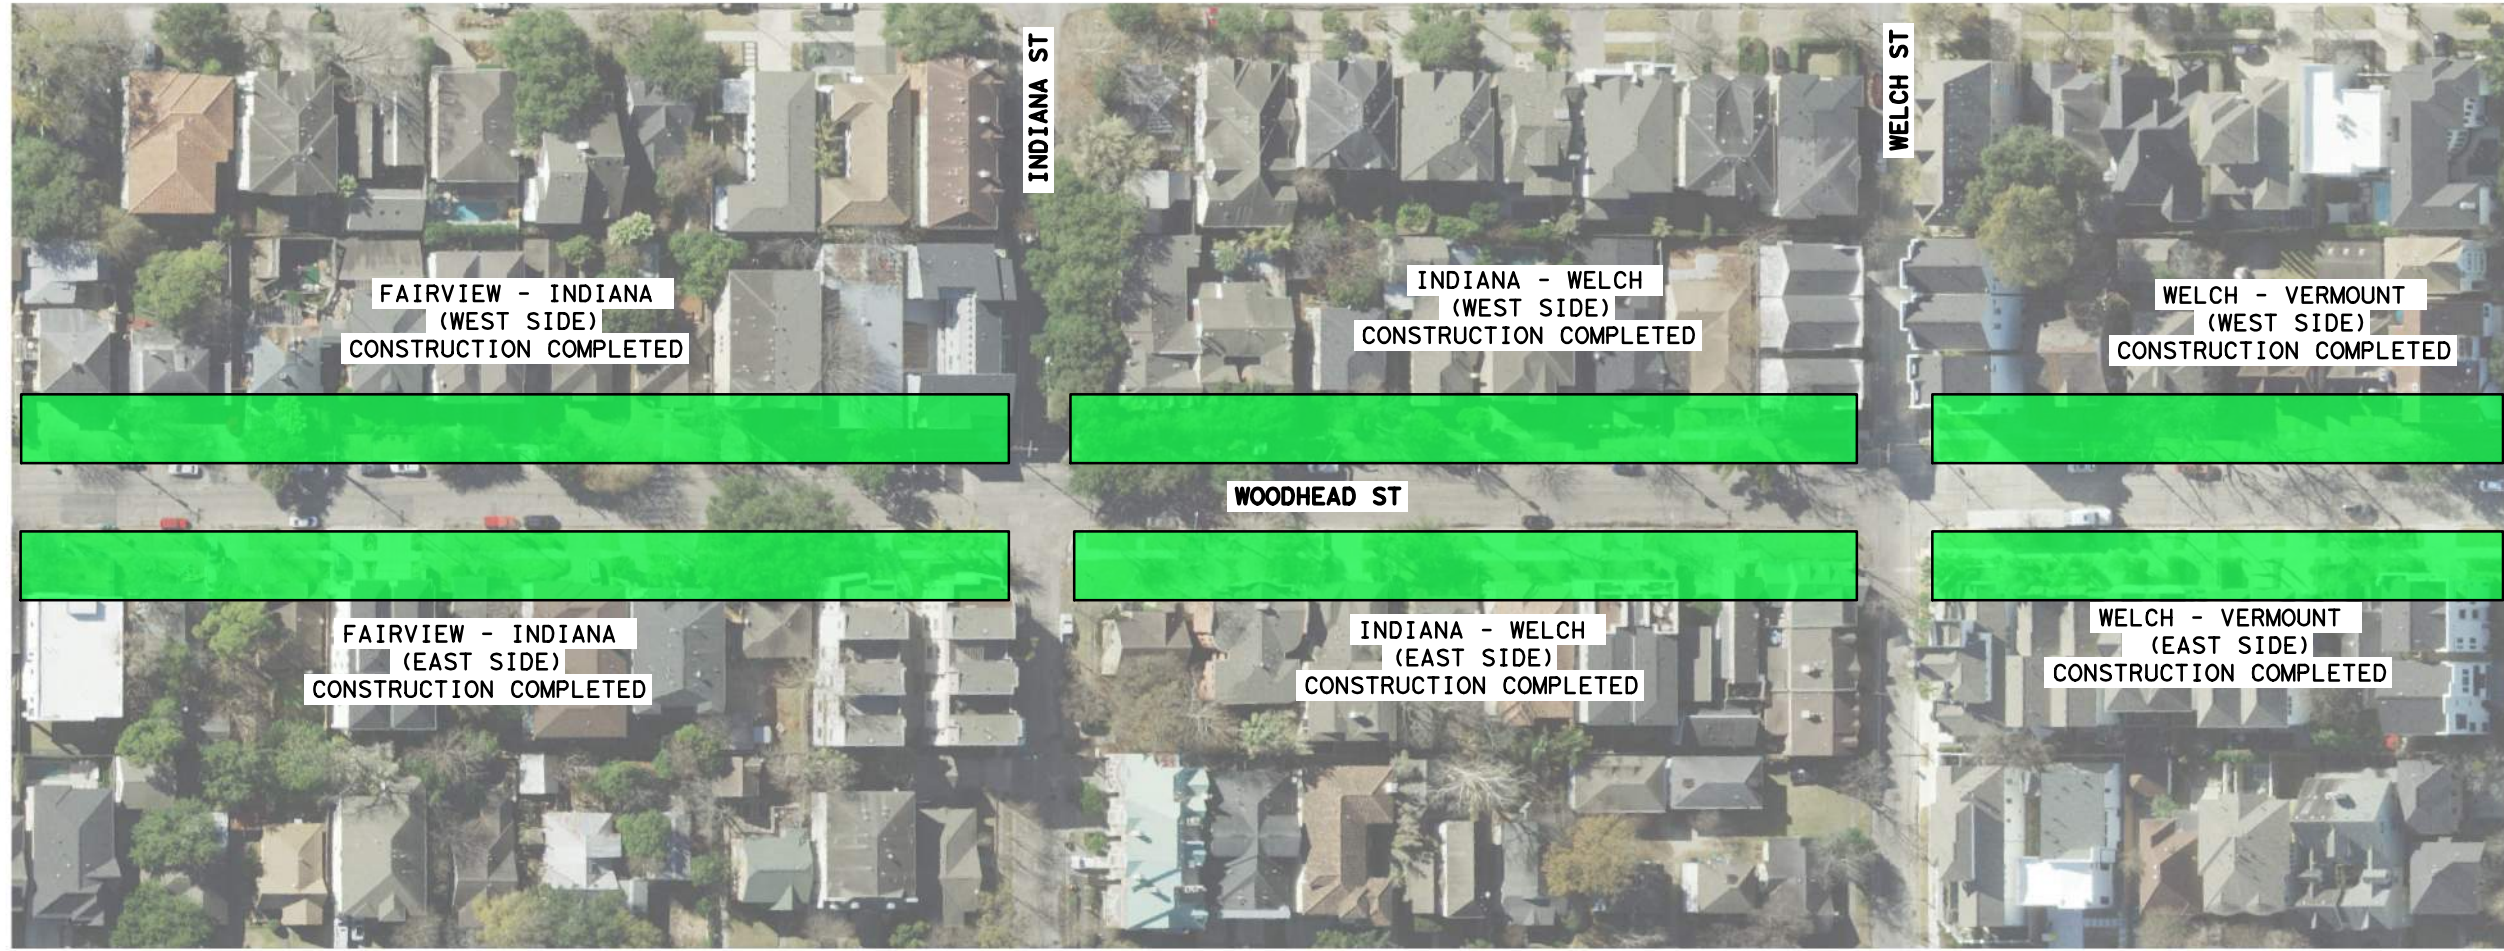

- LEGEND**
- SIDEWALK INSTALLATION COMPLETED
 - SIDEWALK INSTALLATION IN PROGRESS
 - SIDEWALK FUTURE PLAN
 - MILL & OVERLAY COMPLETED

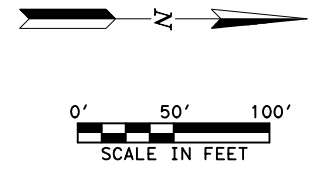

Gauge
 ENGINEERING
 11750 KATY FREEWAY, Suite 400
 Houston, TX 77079
 www.GaugeEngineering.com
 Texas PE Firm Reg. #F-20017


SURVEYED BY:

CITY OF HOUSTON
 HOUSTON PUBLIC WORKS

**HAWTHORNE ST. & WOODHEAD ST.
 NEIGHBORHOOD SAFE STREET
 IMPROVEMENTS**
 WOODHEAD STREET
 CONSTRUCTION SCHEDULE



SHEET 3 OF 4

WBS NUMBER	FOR CITY OF HOUSTON USE ONLY
N-T27000-002-7	
DRAWING SCALE	
AS NOTED	
CITY OF HOUSTON PM	
SHAPOOR GOLSHAN	
SHEET NO.	OF 247

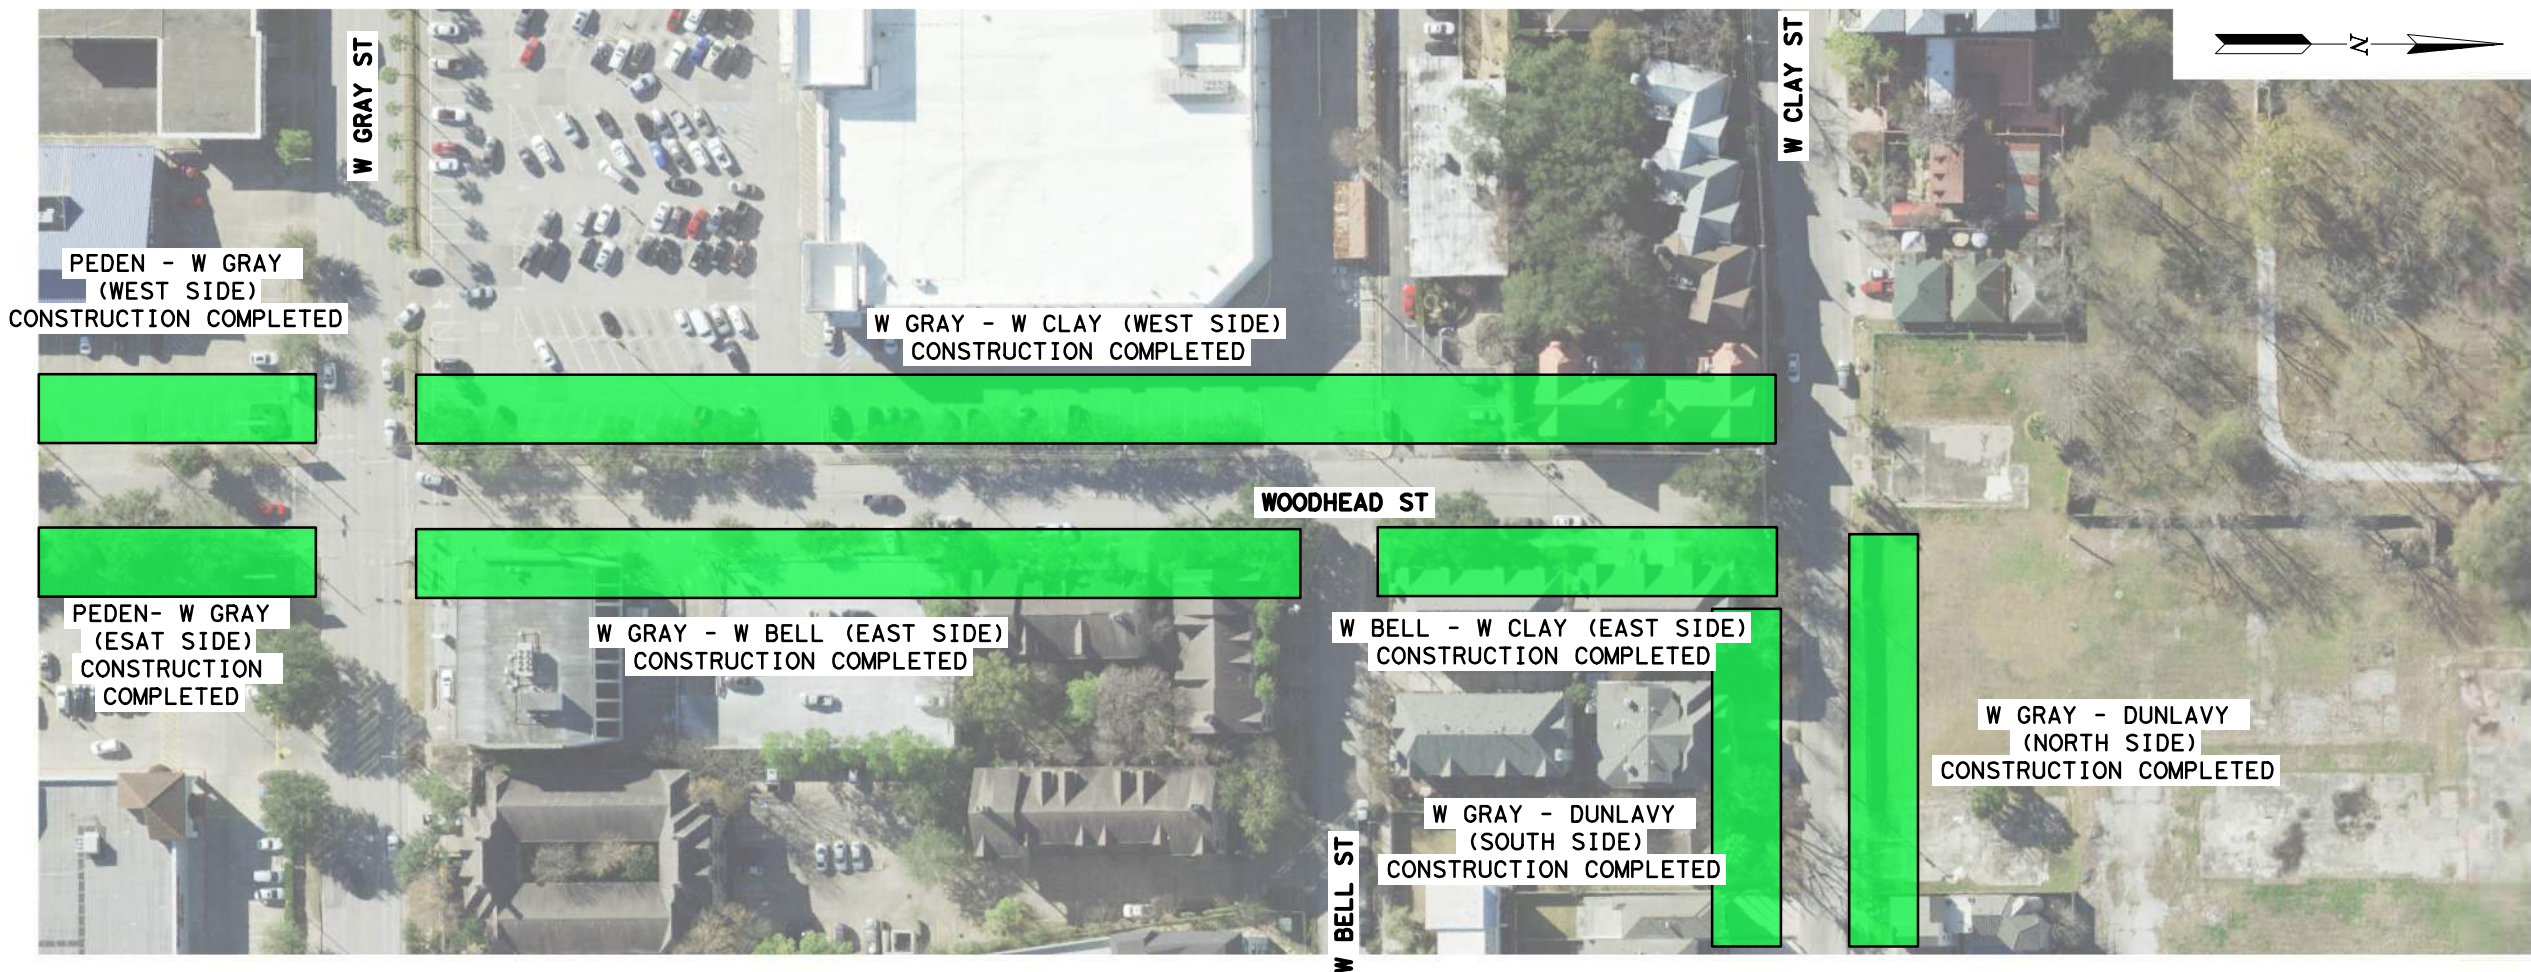

LEGEND

- SIDEWALK INSTALLATION COMPLETED
- SIDEWALK INSTALLATION IN PROGRESS
- SIDEWALK FUTURE PLAN
- MILL & OVERLAY COMPLETED

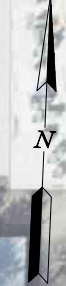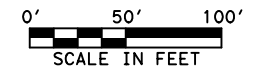

Gauge
 ENGINEERING
 11750 KATY FREEWAY, Suite 400
 Houston, TX 77079
 www.GaugeEngineering.com
 Texas PE Firm Reg. #F-20017

SURVEYED BY:

CITY OF HOUSTON
 HOUSTON PUBLIC WORKS
HAWTHORNE ST. & WOODHEAD ST.
 NEIGHBORHOOD SAFE STREET
 IMPROVEMENTS
 WOODHEAD STREET
 CONSTRUCTION SCHEDULE

SHEET 4 OF 4	
WBS NUMBER	FOR CITY OF HOUSTON USE ONLY
N-T27000-002-7	
DRAWING SCALE	
AS NOTED	
CITY OF HOUSTON PM	
SHAPOOR GOLSHAN	
SHEET NO. OF 247	