

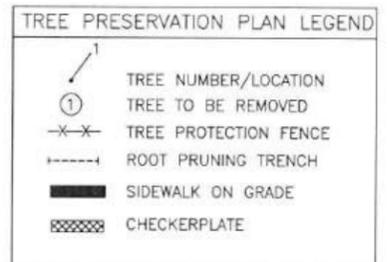


Plotted on: \$DATE\$ \$TIME\$ \$USERS\$

Pen Table: \$PENTBL\$
Plot Driver: \$PLTDRL\$

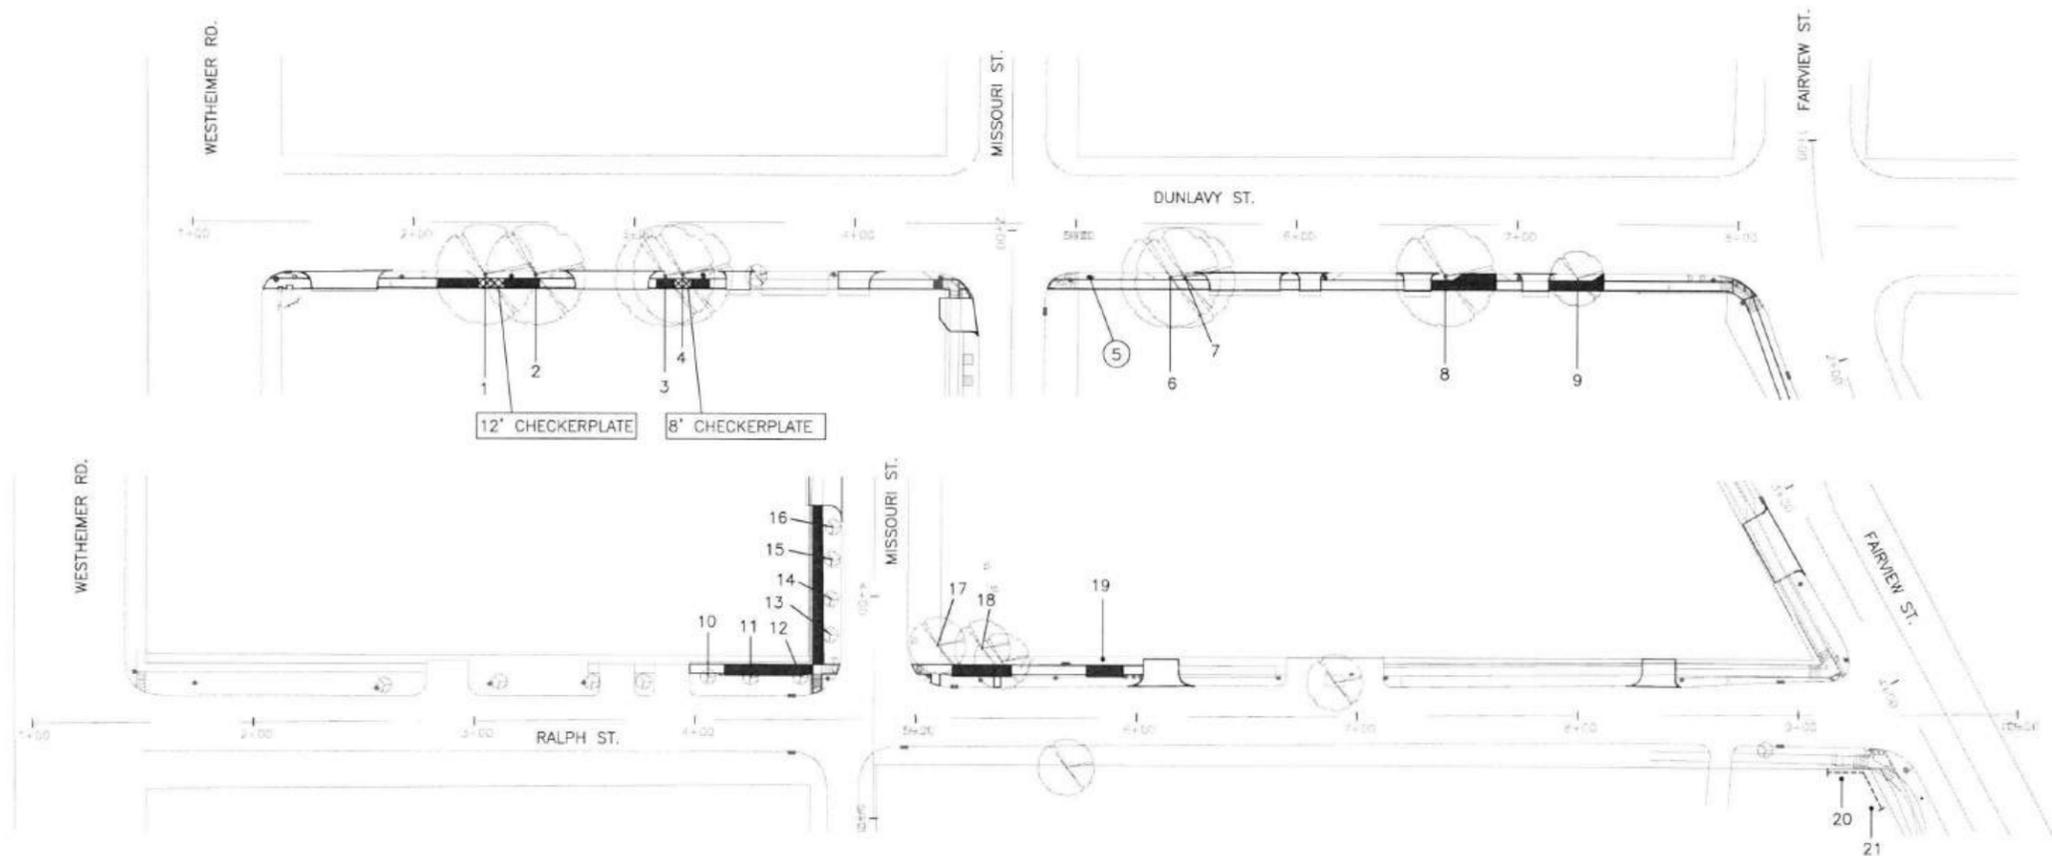

Tree No.	Location	Description	Chapter 33 Status	Comments	Treatment
1	1660 Westheimer	12" Chinese Pistache	Protected		12' checkerplate, Demo-form-pour walk without damage to tree roots 1" diameter or larger
2	1660 Westheimer	13" Chinese Pistache	Protected	Split trunk, Beryl damage	Demo-form-pour walk without damage to tree roots 1" diameter or larger, Clearance prune
3	1660 Westheimer	6" Lead Tree	Not protected	Freeze damage, Poor	Clearance prune
4	1660 Westheimer	10" Chinese Pistache	Protected		8' checkerplate, Demo-form-pour walk without damage to tree roots 1" diameter or larger
5	2417 Dunlavy	15" Crepe Myrtle	Not protected	Dead, Remove for wider walk	Remove tree, No replacement required
6	2415 Dunlavy	14" Crepe Myrtle	Not protected		
7	2415 Dunlavy	7" Tallow	Not protected		Clearance prune
8	2411 Dunlavy	12" Chinese Pistache	Protected		Demo-form-pour walk without damage to tree roots 1" diameter or larger
9	2405 Dunlavy	13" Chinese Pistache	Protected		Demo-form-pour walk without damage to tree roots 1" diameter or larger
10	2500 Ralph	5" Vitex	Not protected	Private tree	Clearance prune
11	2500 Ralph	21" Crepe Myrtle	Protected		Demo-form-pour walk without damage to tree roots 1" diameter or larger
12	2500 Ralph	20" Crepe Myrtle	Protected		Demo-form-pour walk without damage to tree roots 1" diameter or larger
13	2500 Ralph	21" Crepe Myrtle	Protected	Trunk decay	Demo-form-pour walk without damage to tree roots 1" diameter or larger, Clearance prune
14	2500 Ralph	20" Crepe Myrtle	Protected		Demo-form-pour walk without damage to tree roots 1" diameter or larger
15	2500 Ralph	15" Crepe Myrtle	Not protected		
16	2500 Ralph	21" Crepe Myrtle	Protected		Demo-form-pour walk without damage to tree roots 1" diameter or larger
17	2422 Ralph	10" Crepe Myrtle	Not protected		
18	2422 Ralph	25" Shumard Oak	Protected	Comidor tree	Demo-form-pour walk without damage to tree roots 1" diameter or larger
19	2418 Ralph	12" Cedar Elm	Protected		Demo-form-pour walk without damage to tree roots 1" diameter or larger
20	2402 Mandell	20" Bradford Pear	Not protected	Private tree	Root prune for ramp
21	2402 Mandell	21" Bradford Pear	Not protected	Private tree	Root prune for ramp

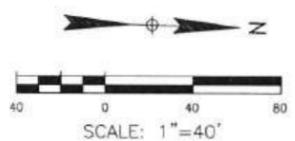

NOTE:

- THIS TREE PROTECTION PLAN WAS DEVELOPED WITH INFORMATION PROVIDED BY DESIGN ENGINEER IN DRAWINGS DATED MAY 2025. THE PLAN CONSIDERS ALL FITTINGS, VERTICAL OFFSETS AND AREAS OF NECESSARY EXCAVATION. CHANGES MADE TO DESIGN MAY COMPROMISE THE TREE PROTECTION PLAN. REFER SPECIFICATIONS 01562 AND 02915. CONDITION OF EACH TREE IS BASED ON VISUAL EVALUATION IN MAY 2025. CONDITION AND STRUCTURAL INTEGRITY OF EACH TREE IS NOT GUARANTEED BY DESIGNER AT ANY POINT IN THE FUTURE, AS ENVIRONMENTAL AND MAINTENANCE INFLUENCES ON EACH TREE CAN NOT BE DETERMINED BY DESIGNER.
- IN AREAS WHERE INDIVIDUAL TREES HAVE NOT BEEN TIED IN BY SURVEY APPROXIMATE LOCATION IS INDICATED ON TPP. ACCURACY OF REPRESENTED LOCATION CAN'T, AND IS NOT GUARANTEED BY DESIGNER.
- THE CONTRACTOR'S ARBORIST WILL MARK LOCATIONS OF THE NEW TREES AND OBTAIN APPROVAL BY THE CITY ENGINEER AND CITY FORESTER BEFORE PURCHASING AND PLANTING TREES.
- ANY ROOT PRUNING OR CLEARANCE PRUNING SHALL BE PERFORMED BY CERTIFIED ARBORIST.

C.N. Koehl
Urban Forestry, Inc.
210 Stone Bush Ct - Katy, Texas 77493
281-391-0022 ckoehl@cnkoehlurbanforestry.com
APPROVED: [Signature] 05-04-2025

MONTROSE
TAX INCREMENT REINVESTMENT ZONE 27

Gauge
ENGINEERING

SURVEYED BY:
AMANI ENGINEERING

CITY OF HOUSTON
HOUSTON PUBLIC WORKS

CHERRYHURST SIDEWALK IMPROVEMENTS

TREE PROTECTION PLAN

SHEET 1 OF 9
FOR CITY OF HOUSTON USE ONLY

WBS NUMBER: N-T27000-0014
DRAWING SCALE: AS NOTED
CITY OF HOUSTON PM: JADA HUANG
SHEET NO. 50 F 71


80875

Design Filename: [unclear]

No.	DATE	REVISIONS	APP.



Plotted on: \$DATE\$ \$TIME\$ \$USERS\$

Pen Table: \$PENTBL\$
Plot Driver: \$PLDRVL\$

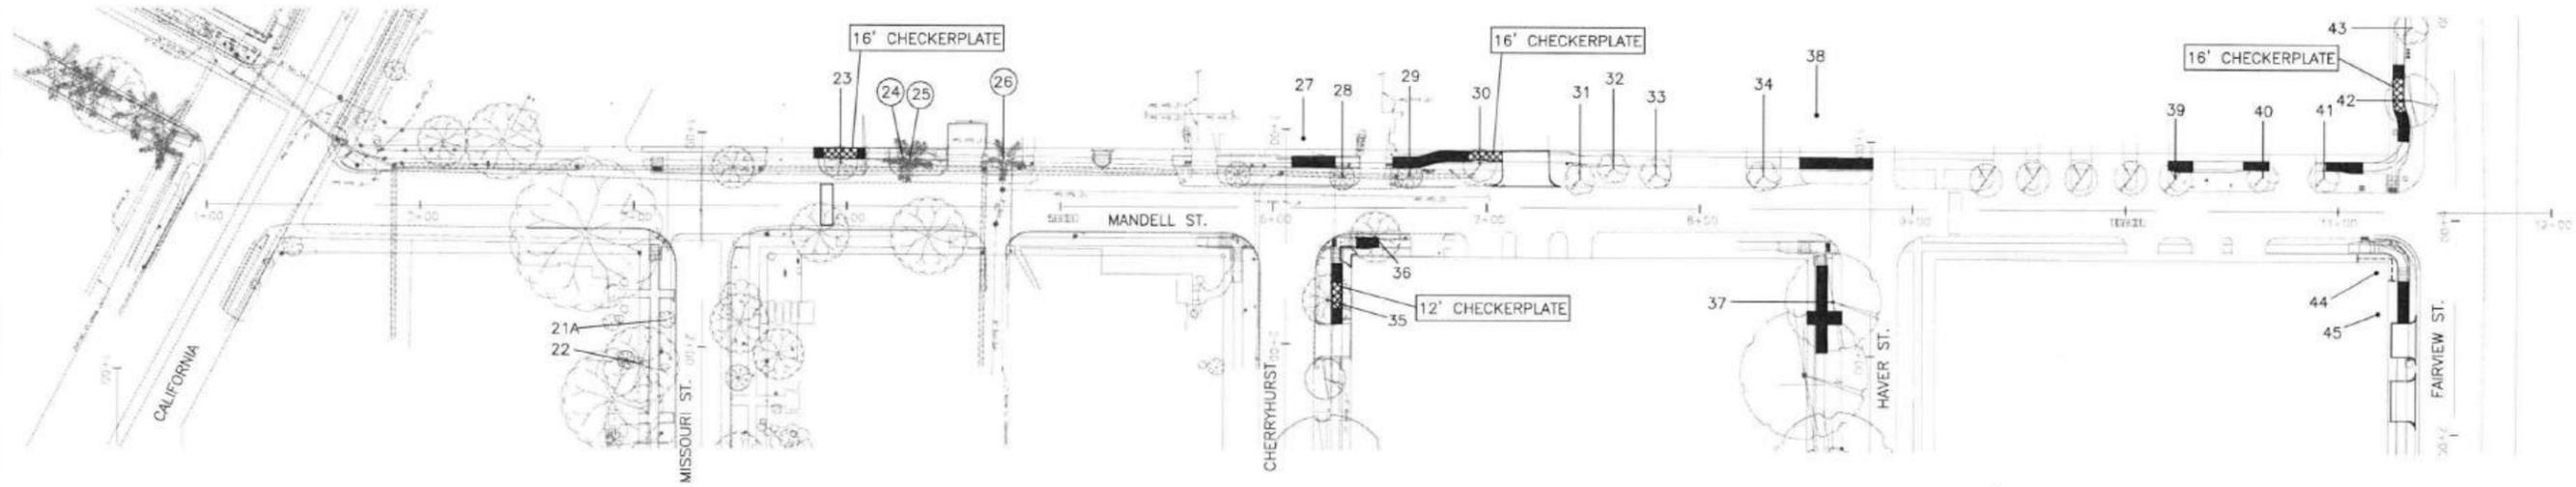

No.	DATE	REVISIONS	APP.

Tree No.	Location	Description	Chapter 33 Status	Comments	Treatment
21A	1817 Missouri	5" Crepe Myrtle	Not protected		
22	1817 Missouri	11" Camphor	Not protected		Clearance prune
23	2518 Mandell	15" Live Oak	Protected		16' checkerplate, Demo-form-pour walk without damage to tree roots 1" diameter or larger
24	2518 Mandell	15" Palm	Not protected	Remove for walk	Remove tree, No replacement required
25	2518 Mandell	15" Palm	Not protected	Remove for walk	Remove tree, No replacement required
26	2518 Mandell	20' Palm	Not protected	Remove for walk	Remove tree, No replacement required
27	2508 Mandell	43" Live Oak	Protected	Corridor tree	Demo-form-pour walk without damage to tree roots 1" diameter or larger
28	2508 Mandell	9" Live oak	Protected		Demo-form-pour walk without damage to tree roots 1" diameter or larger
29	2506 Mandell	5" Loquat	Not protected		
30	2506 Mandell	46" Live Oak	Protected		16' checkerplate, Demo-form-pour walk without damage to tree roots 1" diameter or larger
31	2504 Mandell	18" Crepe Myrtle	Not protected		
32	2504 Mandell	9" Crepe Myrtle	Not protected		
33	2504 Mandell	17" Crepe Myrtle	Not protected		
34	2502 Mandell	9" Crepe Myrtle	Not protected		
35	1818 Cherryhurst	15" Magnolia	Protected		12" checkerplate, Demo-form-pour walk without damage to tree roots 1" diameter or larger
36	1818 Cherryhurst	13" Magnolia	Protected	50% dieback, Poor	Demo-form-pour walk without damage to tree roots 1" diameter or larger
37	1817 Haver	13" Live Oak	Protected		Demo-form-pour walk without damage to tree roots 1" diameter or larger
38	2500 Mandell	39" Live Oak	Protected	Corridor tree	Demo-form-pour walk without damage to tree roots 1" diameter or larger
39	2408 Mandell	10" Magnolia	Protected		Demo-form-pour walk without damage to tree roots 1" diameter or larger
40	2408 Mandell	22" Crepe Myrtle	Protected	Trunk decay	Demo-form-pour walk without damage to tree roots 1" diameter or larger
41	2402 Mandell	22" Crepe Myrtle	Protected		Demo-form-pour walk without damage to tree roots 1" diameter or larger
42	2402 Mandell	21" Live Oak	Protected		16' checkerplate, Demo-form-pour walk without damage to tree roots 1" diameter or larger
43	2402 Mandell	8" Crepe Myrtle	Not protected		Clearance prune
44	2401 Mandell	23" Crepe Myrtle	Not protected	Topped, Private tree	Root prune for ramp
45	2401 Mandell	13" Magnolia	Not protected	50% dieback, Private tree	Demo-form-pour walk without damage to tree roots 1" diameter or larger

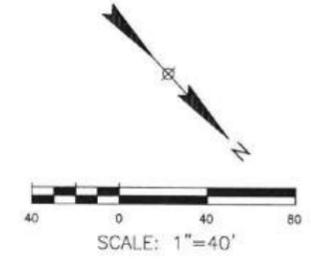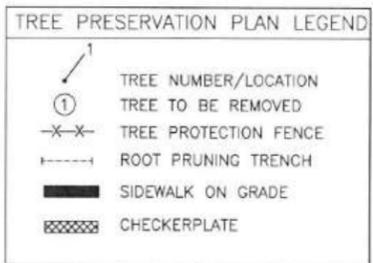

- NOTE:**
- THIS TREE PROTECTION PLAN WAS DEVELOPED WITH INFORMATION PROVIDED BY DESIGN ENGINEER IN DRAWINGS DATED MAY 2025. THE PLAN CONSIDERS ALL FITTINGS, VERTICAL OFFSETS AND AREAS OF NECESSARY EXCAVATION. CHANGES MADE TO DESIGN MAY COMPROMISE THE TREE PROTECTION PLAN. REFER SPECIFICATIONS 01562 AND 02915. CONDITION OF EACH TREE IS BASED ON VISUAL EVALUATION IN MAY 2025. CONDITION AND STRUCTURAL INTEGRITY OF EACH TREE IS NOT GUARANTEED BY DESIGNER AT ANY POINT IN THE FUTURE, AS ENVIRONMENTAL AND MAINTENANCE INFLUENCES ON EACH TREE CAN NOT BE DETERMINED BY DESIGNER.
 - IN AREAS WHERE INDIVIDUAL TREES HAVE NOT BEEN TIED IN BY SURVEY APPROXIMATE LOCATION IS INDICATED ON TPP. ACCURACY OF REPRESENTED LOCATION CAN'T, AND IS NOT GUARANTEED BY DESIGNER.
 - THE CONTRACTOR'S ARBORIST WILL MARK LOCATIONS OF THE NEW TREES AND OBTAIN APPROVAL BY THE CITY ENGINEER AND CITY FORESTER BEFORE PURCHASING AND PLANTING TREES.
 - ANY ROOT PRUNING OR CLEARANCE PRUNING SHALL BE PERFORMED BY CERTIFIED ARBORIST.

C.N. Koehl
Urban Forestry, Inc.

210 Stone Bush Ct. • Katy, Texas 77493
281-391-0022 ckoehl@cnkoehlurbanforestry.com
APPROVED: [Signature] 05-04-2025

MONTROSE
TAX INCREMENT REINVESTMENT ZONE 27

Gauge
ENGINEERING

SURVEYED BY:
AMANT ENGINEERING

CITY OF HOUSTON
HOUSTON PUBLIC WORKS

CHERRYHURST SIDEWALK IMPROVEMENTS

TREE PROTECTION PLAN

SHEET 2 OF 9
FOR CITY OF HOUSTON USE ONLY




WBS NUMBER: N-T27000-14-7
DRAWING SCALE: AS NOTED
CITY OF HOUSTON PM: JADA HUANG
SHEET NO. 61 F

80875

HOUSTON, TEXAS

Plotted on: \$DATE\$ \$TIME\$ \$USERS\$


Pen Table: \$PENTBL\$ \$PLTDRL\$

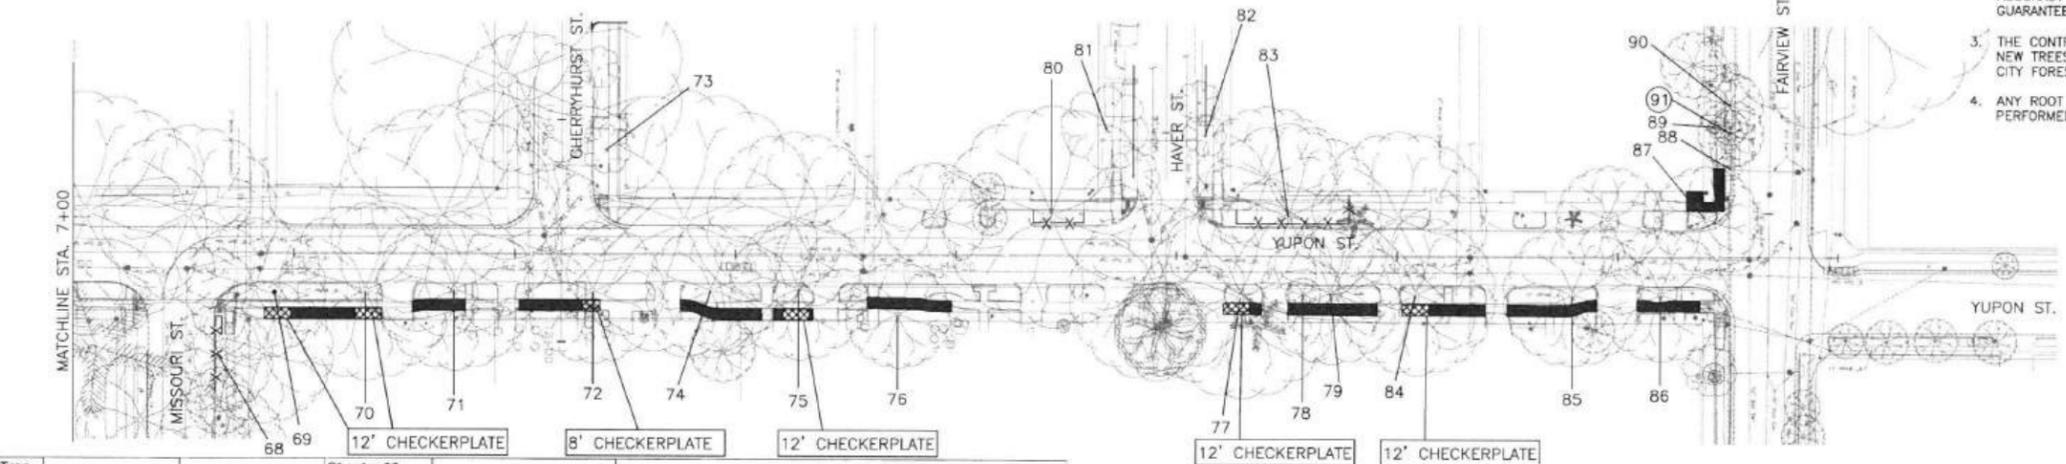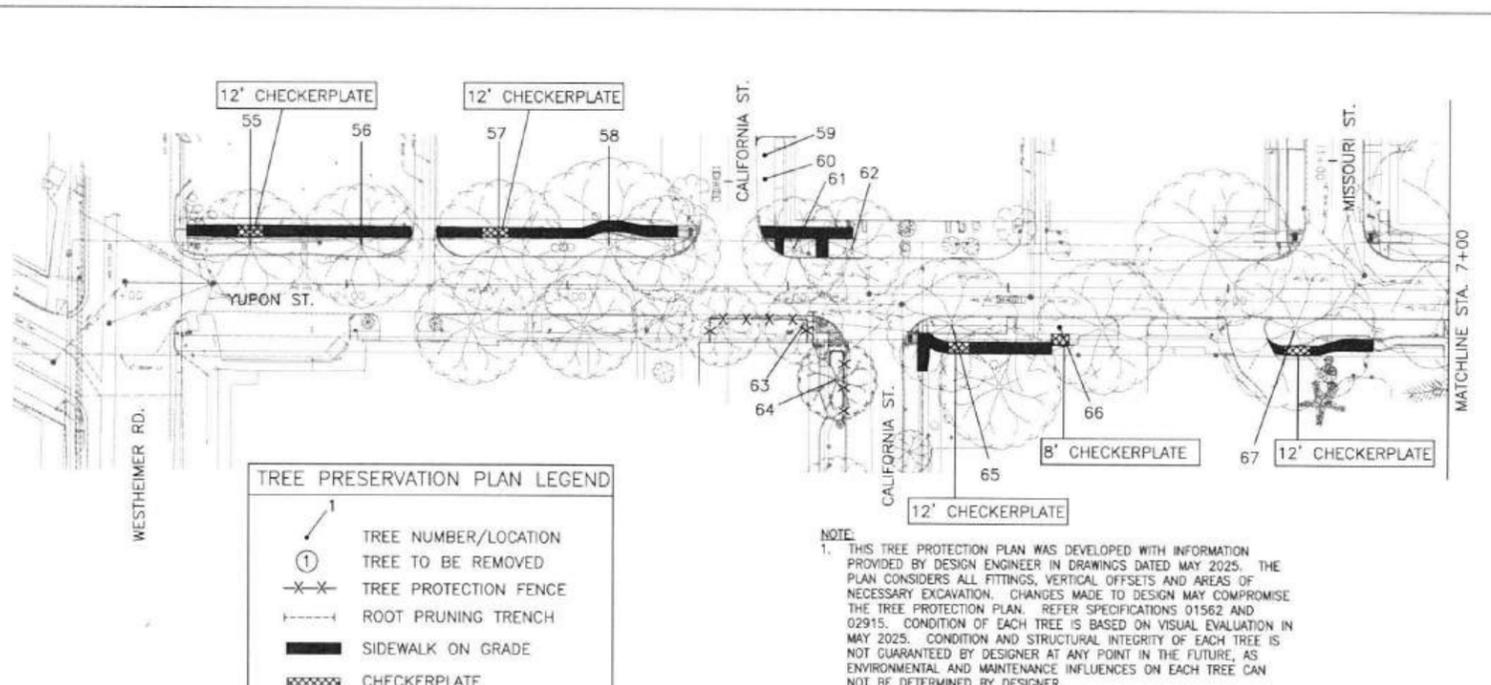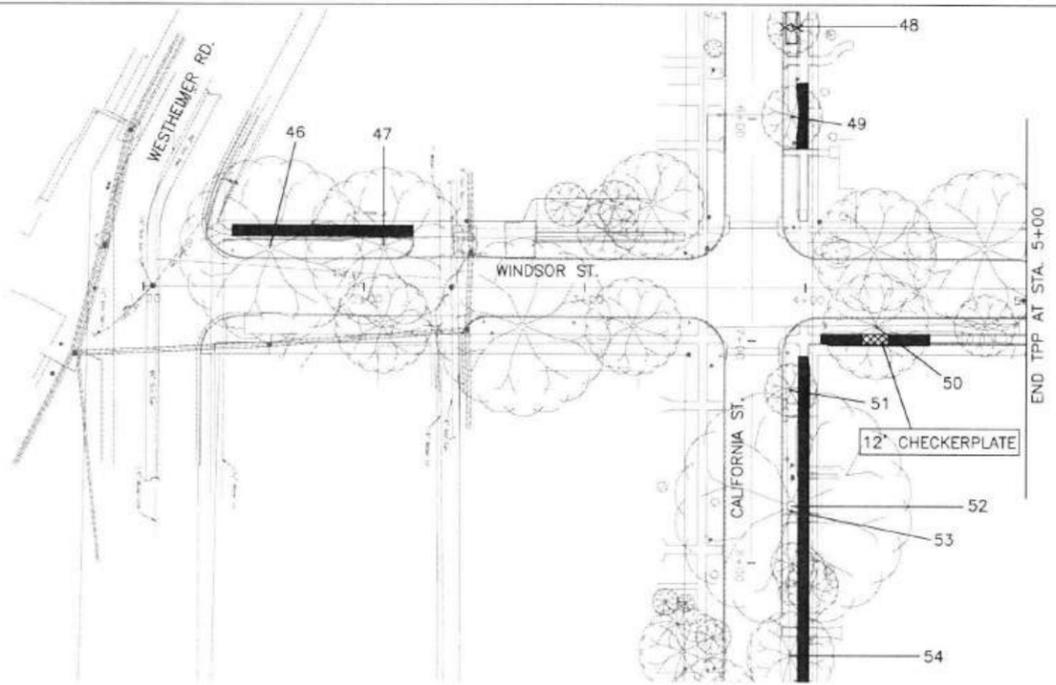

TREE PRESERVATION PLAN LEGEND

- TREE NUMBER/LOCATION
- TREE TO BE REMOVED
- TREE PROTECTION FENCE
- ROOT PRUNING TRENCH
- SIDEWALK ON GRADE
- CHECKERPLATE

- NOTE:**
- THIS TREE PROTECTION PLAN WAS DEVELOPED WITH INFORMATION PROVIDED BY DESIGN ENGINEER IN DRAWINGS DATED MAY 2025. THE PLAN CONSIDERS ALL FITTINGS, VERTICAL OFFSETS AND AREAS OF NECESSARY EXCAVATION. CHANGES MADE TO DESIGN MAY COMPROMISE THE TREE PROTECTION PLAN. REFER SPECIFICATIONS 01562 AND 02915. CONDITION OF EACH TREE IS BASED ON VISUAL EVALUATION IN MAY 2025. CONDITION AND STRUCTURAL INTEGRITY OF EACH TREE IS NOT GUARANTEED BY DESIGNER AT ANY POINT IN THE FUTURE, AS ENVIRONMENTAL AND MAINTENANCE INFLUENCES ON EACH TREE CAN NOT BE DETERMINED BY DESIGNER.
 - IN AREAS WHERE INDIVIDUAL TREES HAVE NOT BEEN TIED IN BY SURVEY APPROXIMATE LOCATION IS INDICATED ON TPP. ACCURACY OF REPRESENTED LOCATION CANT, AND IS NOT GUARANTEED BY DESIGNER.
 - THE CONTRACTOR'S ARBORIST WILL MARK LOCATIONS OF THE NEW TREES AND OBTAIN APPROVAL BY THE CITY ENGINEER AND CITY FORESTER BEFORE PURCHASING AND PLANTING TREES.
 - ANY ROOT PRUNING OR CLEARANCE PRUNING SHALL BE PERFORMED BY CERTIFIED ARBORIST.

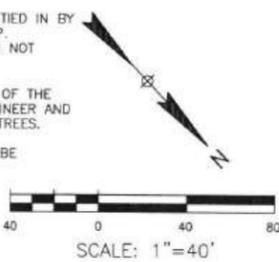

Tree No.	Location	Description	Chapter 33 Status	Comments	Treatment
46	1508 Westheimer	49' Live Oak	Protected	30% dieback	Demo-form-pour walk without damage to tree roots 1" diameter or larger
47	1508 Westheimer	43' Live Oak	Protected	70% dieback	Demo-form-pour walk without damage to tree roots 1" diameter or larger
48	1704 California	1" Shumard Oak	Protected		Tree protection fence
49	1702 California	17" Pecan	Protected		Demo-form-pour walk without damage to tree roots 1" diameter or larger
50	1622 California	25' Live Oak	Protected	Perenniporia, walk up 6-8"	Add auxiliary ramp south of checkerplate, 12' checkerplate, Demo-form-pour walk without damage to tree roots 1" diameter or larger
51	1622 California	13' Live Oak	Protected		Demo-form-pour walk without damage to tree roots 1" diameter or larger
52	1618 California	21' Water Oak	Protected		Demo-form-pour walk without damage to tree roots 1" diameter or larger
53	1618 California	24' Water Oak	Protected		Demo-form-pour walk without damage to tree roots 1" diameter or larger
54	1618 California	11' Pecan	Protected		Demo-form-pour walk without damage to tree roots 1" diameter or larger
55	1402 Westheimer	31' Live Oak	Protected	Roots over sidewalk, widen to west side or narrow to 3'	12' checkerplate, Demo-form-pour walk without damage to tree roots 1" diameter or larger
56	1402 Westheimer	25' Live Oak	Protected	Trunk decay, 50% dieback	Demo-form-pour walk without damage to tree roots 1" diameter or larger
57	1601 California	28' Live Oak	Protected	existing backstar gravel over roots	12' checkerplate, Demo-form-pour walk without damage to tree roots 1" diameter or larger
58	1601 California	43' Live Oak	Protected		Demo-form-pour walk without damage to tree roots 1" diameter or larger
59	2616 Yupon	18' Crepe Myrtle	Not protected	Topped	
60	2616 Yupon	17' Crepe Myrtle	Not protected	Topped	
61	2616 Yupon	23' Live Oak	Protected		Demo-form-pour walk without damage to tree roots 1" diameter or larger. Contractor to coordinate with project engineer and forester prior to doing any excavation for proposed walk or ramp
62	2616 Yupon	24' Live Oak	Protected		Demo-form-pour walk without damage to tree roots 1" diameter or larger. Contractor to coordinate with project engineer and forester prior to doing any excavation for proposed walk or ramp
63	2701 Yupon	25' Live Oak	Protected		Root prune for ramp, Tree protection fence
64	2701 Yupon	21' Live Oak	Protected		Root prune for ramp, Tree protection fence
65	2617 Yupon	31' Live Oak	Protected		12' checkerplate, Demo-form-pour walk without damage to tree roots 1" diameter or larger. Contractor to coordinate with project engineer and forester prior to doing any excavation for proposed walk or ramp
66	2617 Yupon	33' Live Oak	Protected		8' checkerplate, Demo-form-pour walk without damage to tree roots 1" diameter or larger
67	2607 Yupon	35' Live Oak	Protected	40% dieback	12' checkerplate, Demo-form-pour walk without damage to tree roots 1" diameter or larger
68	2535 Missouri	21' Live Oak	Protected		Tree protection fence
69	2535 Missouri	25' Live Oak	Protected		12' checkerplate, Demo-form-pour walk without damage to tree roots 1" diameter or larger. Contractor to coordinate with project engineer and forester prior to doing any excavation for proposed walk or ramp

Tree No.	Location	Description	Chapter 33 Status	Comments	Treatment
70	2535 Missouri	34' Live Oak	Protected	10-12" elevation change to drive	12' checkerplate, Demo-form-pour walk without damage to tree roots 1" diameter or larger
71	2525 Yupon	28' Live Oak	Protected	30% dieback	Demo-form-pour walk without damage to tree roots 1" diameter or larger
72	2521 Yupon	28' Live Oak	Protected	Perenniporia on trunk	8' checkerplate, Demo-form-pour walk without damage to tree roots 1" diameter or larger
73	1604 Cherryhurst	14' Crepe Myrtle	Not protected		
74	2511 Yupon	24' Live Oak	Protected		Demo-form-pour walk without damage to tree roots 1" diameter or larger
75	2511 Yupon	26' Live Oak	Protected		12' checkerplate, Demo-form-pour walk without damage to tree roots 1" diameter or larger. Contractor to coordinate with project engineer and forester prior to doing any excavation for proposed walk or ramp
76	2509 Yupon	17' Magnolia	Protected	30% dieback	Demo-form-pour walk without damage to tree roots 1" diameter or larger
77	2417 Yupon	43' Live Oak	Protected	Roots over sidewalk, widen to east side or narrow to 3'	12' checkerplate, Demo-form-pour walk without damage to tree roots 1" diameter or larger
78	2415 Yupon	5' Red Maple	Protected		Demo-form-pour walk without damage to tree roots 1" diameter or larger
79	2415 Yupon	28' Live Oak	Protected	Roots over sidewalk, widen to east side or narrow to 3'	Demo-form-pour walk without damage to tree roots 1" diameter or larger
80	1601 Haver	44' Live Oak	Protected		Tree protection fence
81	1601 Haver	15' Crepe Myrtle	Not protected		
82	1602 Haver	11' Crepe Myrtle	Not protected		
83	1602 Haver	28' Live Oak	Protected		Tree protection fence
84	2409 Yupon	42' Live Oak	Protected	Perenniporia, walk up 6-8"	12' checkerplate, Demo-form-pour walk without damage to tree roots 1" diameter or larger
85	2405 Yupon	24' Live Oak	Protected		Demo-form-pour walk without damage to tree roots 1" diameter or larger
86	2403 Yupon	22' Live Oak	Protected		Demo-form-pour walk without damage to tree roots 1" diameter or larger
87	2406 Yupon	20' Live Oak	Protected		Demo-form-pour walk without damage to tree roots 1" diameter or larger. Contractor to coordinate with project engineer and forester prior to doing any excavation for proposed walk or ramp
88	2406 Yupon	11' Crepe Myrtle	Not protected		
89	2406 Yupon	16' Crepe Myrtle	Not protected		
90	2406 Yupon	15' Crepe Myrtle	Not protected		
91	2406 Yupon	6' Crepe Myrtle	Not protected	Remove for walk	Remove tree, No replacement required

C.N. Koehl
Urban Forestry, Inc.
210 Stone Bush Ct - Katy, Texas 77493
281-391-0022 ckoehl@cnkoehlurbanforestry.com
APPROVED: [Signature] 06-04-2025

MONTROSE
TAX INCREMENT REINVESTMENT ZONE 27

Gauge
ENGINEERING
SURVEYED BY:
AMANI ENGINEERING

CITY OF HOUSTON
HOUSTON PUBLIC WORKS

CHERRYHURST SIDEWALK IMPROVEMENTS

TREE PROTECTION PLAN


WBS NUMBER: N-T27000-0017
DRAWING SCALE: AS NOTED
CITY OF HOUSTON
JADA HUANG
SHEET NO. 62 F

SHEET 3 OF 9
80875



No.	DATE	REVISIONS	APP.

Plotted on: \$DATE\$ \$TIME\$ \$USER\$

Pen Table: \$PENTBL\$
Plot Driver: \$PLTDV\$

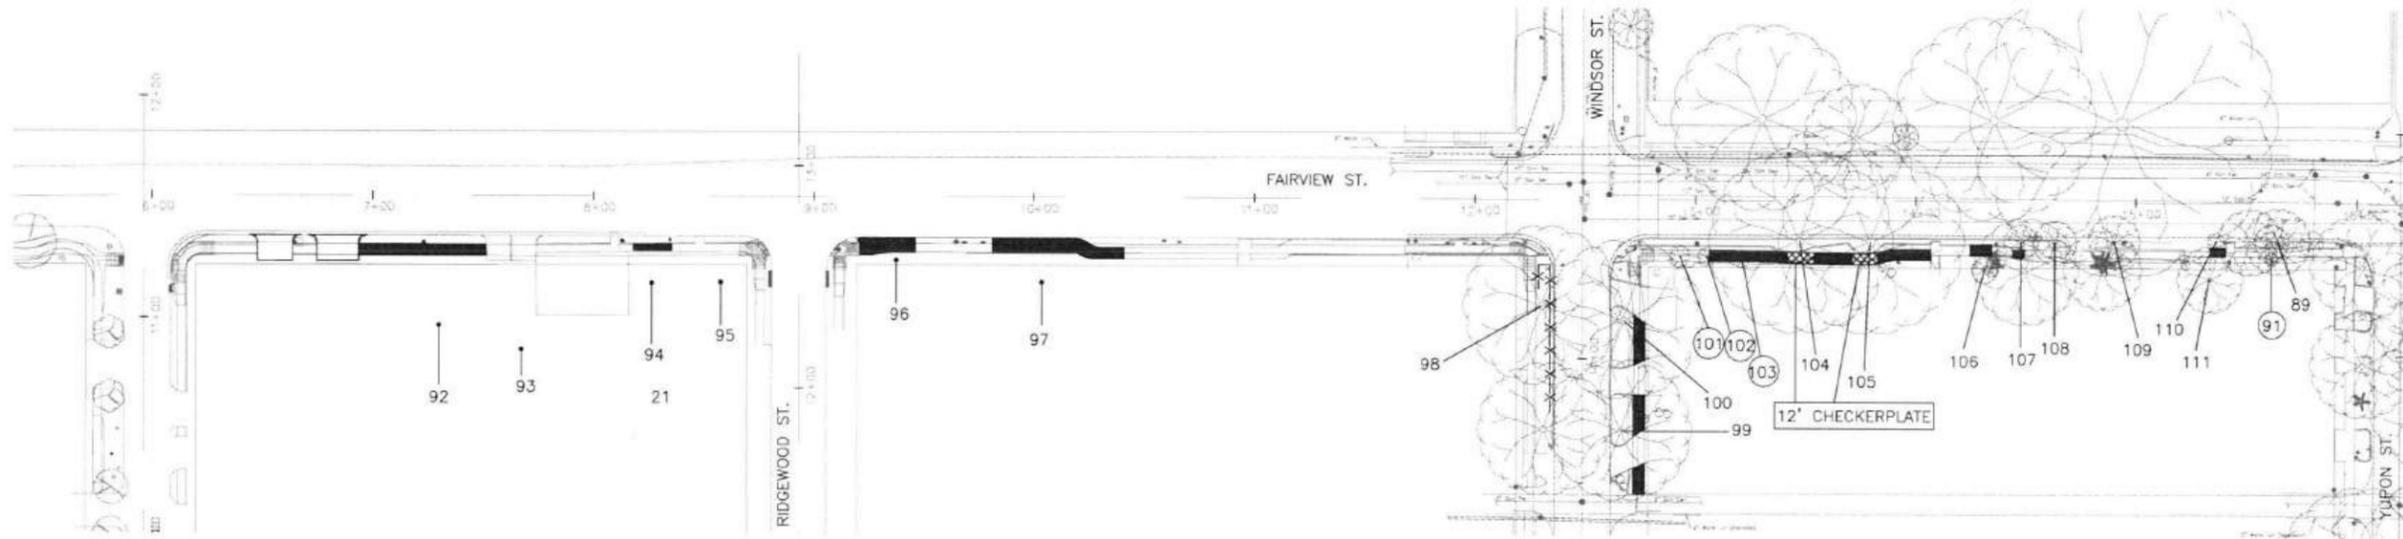

Tree No.	Location	Description	Chapter 33 Status	Comments	Treatment
92	1807 Fairview	28" Water Oak	Protected	Corridor tree	Demo-form-pour walk without damage to tree roots 1" diameter or larger
93	1803 Fairview	43" Live Oak	Not protected	Private tree, not impacted	
94	1801 Fairview	13" Live Oak	Not protected	Private tree	Demo-form-pour walk without damage to tree roots 1" diameter or larger
95	1801 Fairview	13" Live Oak	Not protected	Private tree	Root prune for ramp
96	1719 Fairview	13" Magnolia	Protected		Demo-form-pour walk without damage to tree roots 1" diameter or larger
97	1719 Fairview	43" Water Oak	Protected	Corridor tree	Demo-form-pour walk without damage to tree roots 1" diameter or larger
98	1703 Fairview	39" Live Oak	Protected		Demo-form-pour walk without damage to tree roots 1" diameter or larger, Tree protection fence
99	2403 Windsor	36" Live Oak	Protected	Perennicpona, 30% dieback	Demo-form-pour walk without damage to tree roots 1" diameter or larger
100	2403 Windsor	41" Live Oak	Protected	Thin canopy	Demo-form-pour walk without damage to tree roots 1" diameter or larger
101	2403 Windsor	3" Crepe Myrtle	Not protected	Remove for walk	Remove tree, No replacement required
102	2403 Windsor	2" Crepe Myrtle	Not protected	Remove for walk	Remove tree, No replacement required
103	2403 Windsor	2" Crepe Myrtle	Not protected	Remove for walk	Remove tree, No replacement required
104	1617 Fairview	43" Live Oak	Protected	Walk pushed up several inches	12' checkerplate, Demo-form-pour walk without damage to tree roots 1" diameter or larger
105	1617 Fairview	41" Live Oak	Protected	Walk pushed up several inches	12' checkerplate, Demo-form-pour walk without damage to tree roots 1" diameter or larger
106	1611 Fairview	6" American Elm	Protected		Demo-form-pour walk without damage to tree roots 1" diameter or larger
107	1611 Fairview	6" Crepe Myrtle	Not protected		
108	1611 Fairview	10" Crepe Myrtle	Not protected		
109	1611 Fairview	13" Crepe Myrtle	Not protected		
110	1611 Fairview	9" Crepe Myrtle	Not protected		
111	1605 Fairview	17" Pecan	Not protected	Private tree	Demo-form-pour walk without damage to tree roots 1" diameter or larger

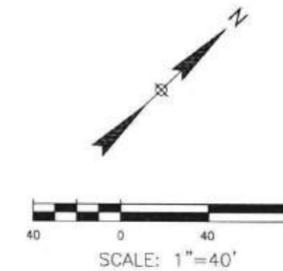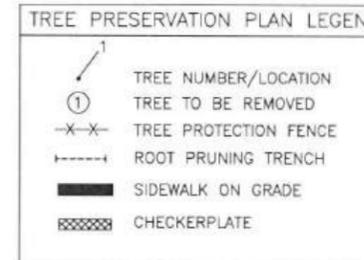

- NOTE:**
- THIS TREE PROTECTION PLAN WAS DEVELOPED WITH INFORMATION PROVIDED BY DESIGN ENGINEER IN DRAWINGS DATED MAY 2025. THE PLAN CONSIDERS ALL FITTINGS, VERTICAL OFFSETS AND AREAS OF NECESSARY EXCAVATION. CHANGES MADE TO DESIGN MAY COMPROMISE THE TREE PROTECTION PLAN. REFER SPECIFICATIONS 01562 AND 02915. CONDITION OF EACH TREE IS BASED ON VISUAL EVALUATION IN MAY 2025. CONDITION AND STRUCTURAL INTEGRITY OF EACH TREE IS NOT GUARANTEED BY DESIGNER AT ANY POINT IN THE FUTURE, AS ENVIRONMENTAL AND MAINTENANCE INFLUENCES ON EACH TREE CAN NOT BE DETERMINED BY DESIGNER.
 - IN AREAS WHERE INDIVIDUAL TREES HAVE NOT BEEN TIED IN BY SURVEY APPROXIMATE LOCATION IS INDICATED ON TPP. ACCURACY OF REPRESENTED LOCATION CANT, AND IS NOT GUARANTEED BY DESIGNER.
 - THE CONTRACTOR'S ARBORIST WILL MARK LOCATIONS OF THE NEW TREES AND OBTAIN APPROVAL BY THE CITY ENGINEER AND CITY FORESTER BEFORE PURCHASING AND PLANTING TREES.
 - ANY ROOT PRUNING OR CLEARANCE PRUNING SHALL BE PERFORMED BY CERTIFIED ARBORIST.

C.N. Koehl
Urban Forestry, Inc.
210 Stone Bush Ct. • Katy, Texas 77493
281-391-0022 ckoehl@cnkoehlurbanforestry.com
APPROVED: [Signature] 05-04-2025

MONTROSE
TAX INCREMENT REINVESTMENT ZONE 27

Gauge
ENGINEERING
SURVEYED BY:
AMANT ENGINEERING

CITY OF HOUSTON
HOUSTON PUBLIC WORKS
CHERRYHURST SIDEWALK IMPROVEMENTS
TREE PROTECTION PLAN

SHEET 4 OF 9
FOR CITY OF HOUSTON USE ONLY

WBS NUMBER: N-T27000-0014-7
DRAWING SCALE: AS NOTED
CITY OF HOUSTON PM: JADA HUANG
SHEET NO. 53 F 71


80875

Design Filename: \$FILE\$



No.	DATE	REVISIONS	APP.

Plotted on: \$DATE\$ \$TIME\$ \$USER\$ \$

Pen Table: \$PENTBL\$
Plot Driver: \$PLTDRL\$

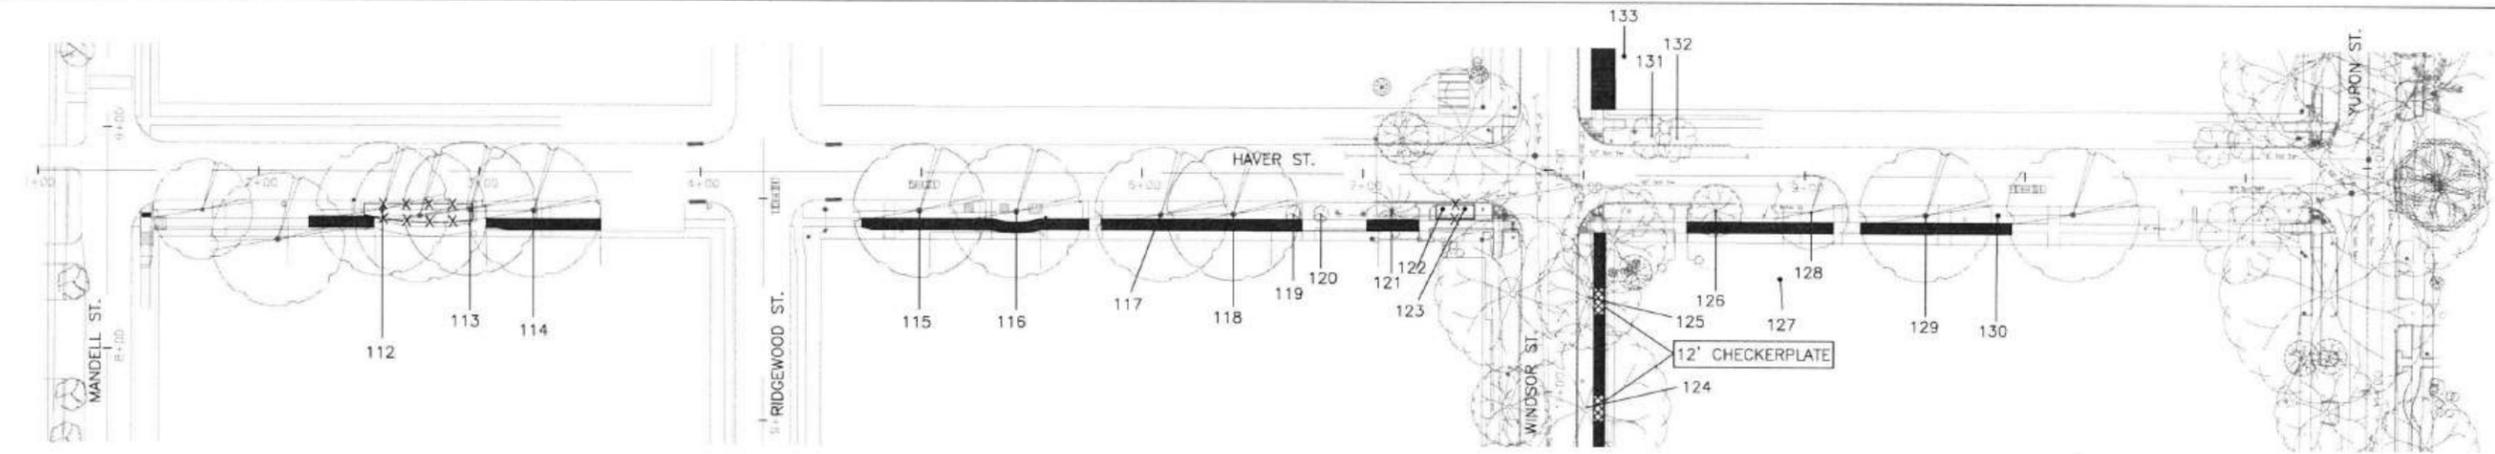

Tree No.	Location	Description	Chapter 33 Status	Comments	Treatment
112	1805 Haver	11" Live Oak	Protected		Fence, Demo-form-pour walk without damage to tree roots 1" diameter or larger, Clearance prune
113	1805 Haver	17" Live Oak	Protected		Fence, Demo-form-pour walk without damage to tree roots 1" diameter or larger, Clearance prune
114	1805 Haver	19" Live Oak	Protected		Demo-form-pour walk without damage to tree roots 1" diameter or larger
115	1721 Haver	24" Live Oak	Protected	Suppressed	Demo-form-pour walk without damage to tree roots 1" diameter or larger
116	1715 Haver	34" Live Oak	Protected	2" root growing through existing expansion joint	Root prune 2" root at edge of sidewalk, After that point Demo-form-pour walk without damage to tree roots 1" diameter or larger
117	1713 Haver	14" Water Oak	Protected		Demo-form-pour walk without damage to tree roots 1" diameter or larger
118	1709 Haver	21" Live Oak	Protected		Demo-form-pour walk without damage to tree roots 1" diameter or larger
119	1705 Haver	15" Crepe Myrtle	Not protected		Clearance prune
120	1705 Haver	17" Crepe Myrtle	Not protected		Clearance prune
121	1701 Haver	13" Pine	Protected		Demo-form-pour walk without damage to tree roots 1" diameter or larger
122	1701 Haver	1" Sycamore	Protected		Tree protection fence
123	1701 Haver	1" Sycamore	Protected		Tree protection fence
124	1621 Haver	42" Live Oak	Protected	Walk pushed up several inches	12' checkerplate, Demo-form-pour walk without damage to tree roots 1" diameter or larger
125	1621 Haver	25" Live Oak	Protected	SW pushed up 8-10"	12' checkerplate, Demo-form-pour walk without damage to tree roots 1" diameter or larger
126	1621 Haver	13" Live Oak	Protected		Demo-form-pour walk without damage to tree roots 1" diameter or larger
127	1617 Haver	27" Live Oak	Protected	Corridor tree	Demo-form-pour walk without damage to tree roots 1" diameter or larger
128	1617 Haver	12" Magnolia	Protected	25% dieback	Demo-form-pour walk without damage to tree roots 1" diameter or larger
129	1613 Haver	22" Pine	Protected	Root against walk, Narrow to 3' to avoid root	Use 3' wide walk section to avoid root, Demo-form-pour walk without damage to tree roots 1" diameter or larger
130	1613 Haver	23" Live Oak	Protected		Demo-form-pour walk without damage to tree roots 1" diameter or larger
131	1620 Haver	3" Crepe Myrtle	Not protected		
132	1620 Haver	11" Crepe Myrtle	Not protected		
133	1620 Haver	27" Arizona Ash	Not protected	45% dieback, Private tree	Demo-form-pour walk without damage to tree roots 1" diameter or larger, Clearance prune

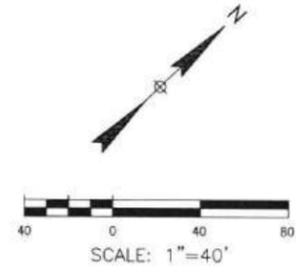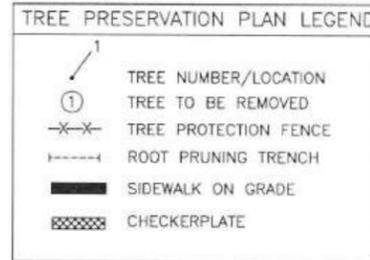

- NOTE:**
- THIS TREE PROTECTION PLAN WAS DEVELOPED WITH INFORMATION PROVIDED BY DESIGN ENGINEER IN DRAWINGS DATED MAY 2025. THE PLAN CONSIDERS ALL FITTINGS, VERTICAL OFFSETS AND AREAS OF NECESSARY EXCAVATION. CHANGES MADE TO DESIGN MAY COMPROMISE THE TREE PROTECTION PLAN. REFER SPECIFICATIONS 01562 AND 02915. CONDITION OF EACH TREE IS BASED ON VISUAL EVALUATION IN MAY 2025. CONDITION AND STRUCTURAL INTEGRITY OF EACH TREE IS NOT GUARANTEED BY DESIGNER AT ANY POINT IN THE FUTURE, AS ENVIRONMENTAL AND MAINTENANCE INFLUENCES ON EACH TREE CAN NOT BE DETERMINED BY DESIGNER.
 - IN AREAS WHERE INDIVIDUAL TREES HAVE NOT BEEN TIED IN BY SURVEY APPROXIMATE LOCATION IS INDICATED ON TFP. ACCURACY OF REPRESENTED LOCATION CANT, AND IS NOT GUARANTEED BY DESIGNER.
 - THE CONTRACTOR'S ARBORIST WILL MARK LOCATIONS OF THE NEW TREES AND OBTAIN APPROVAL BY THE CITY ENGINEER AND CITY FORESTER BEFORE PURCHASING AND PLANTING TREES.
 - ANY ROOT PRUNING OR CLEARANCE PRUNING SHALL BE PERFORMED BY CERTIFIED ARBORIST.

C.N. Koehl
Urban Forestry, Inc.
210 Stone Bush Ct • Katy, Texas 77493
281-391-0022 ckoehl@cnkoehlurbanforestry.com
APPROVED: C. Koehl 06-04-2025

MONTROSE
TAX INCREMENT REINVESTMENT ZONE 27

Gauge
ENGINEERING
SURVEYED BY:
AMANI ENGINEERING


CITY OF HOUSTON
HOUSTON PUBLIC WORKS
CHERRYHURST SIDEWALK IMPROVEMENTS
TREE PROTECTION PLAN
SHEET 5 OF 9
FOR CITY OF HOUSTON USE ONLY
WBS NUMBER: N-T27000-00
DRAWING SCALE: AS NOTED
CITY OF HOUSTON: JADA HUANG
SHEET NO. 64 F
80875

No.	DATE	REVISIONS	APP.



Design Filename: \$FILE\$

Plotted on: \$DATE\$ \$TIME\$ \$USER\$

Pen Table: \$PENTBL\$ \$PLTDRVL\$

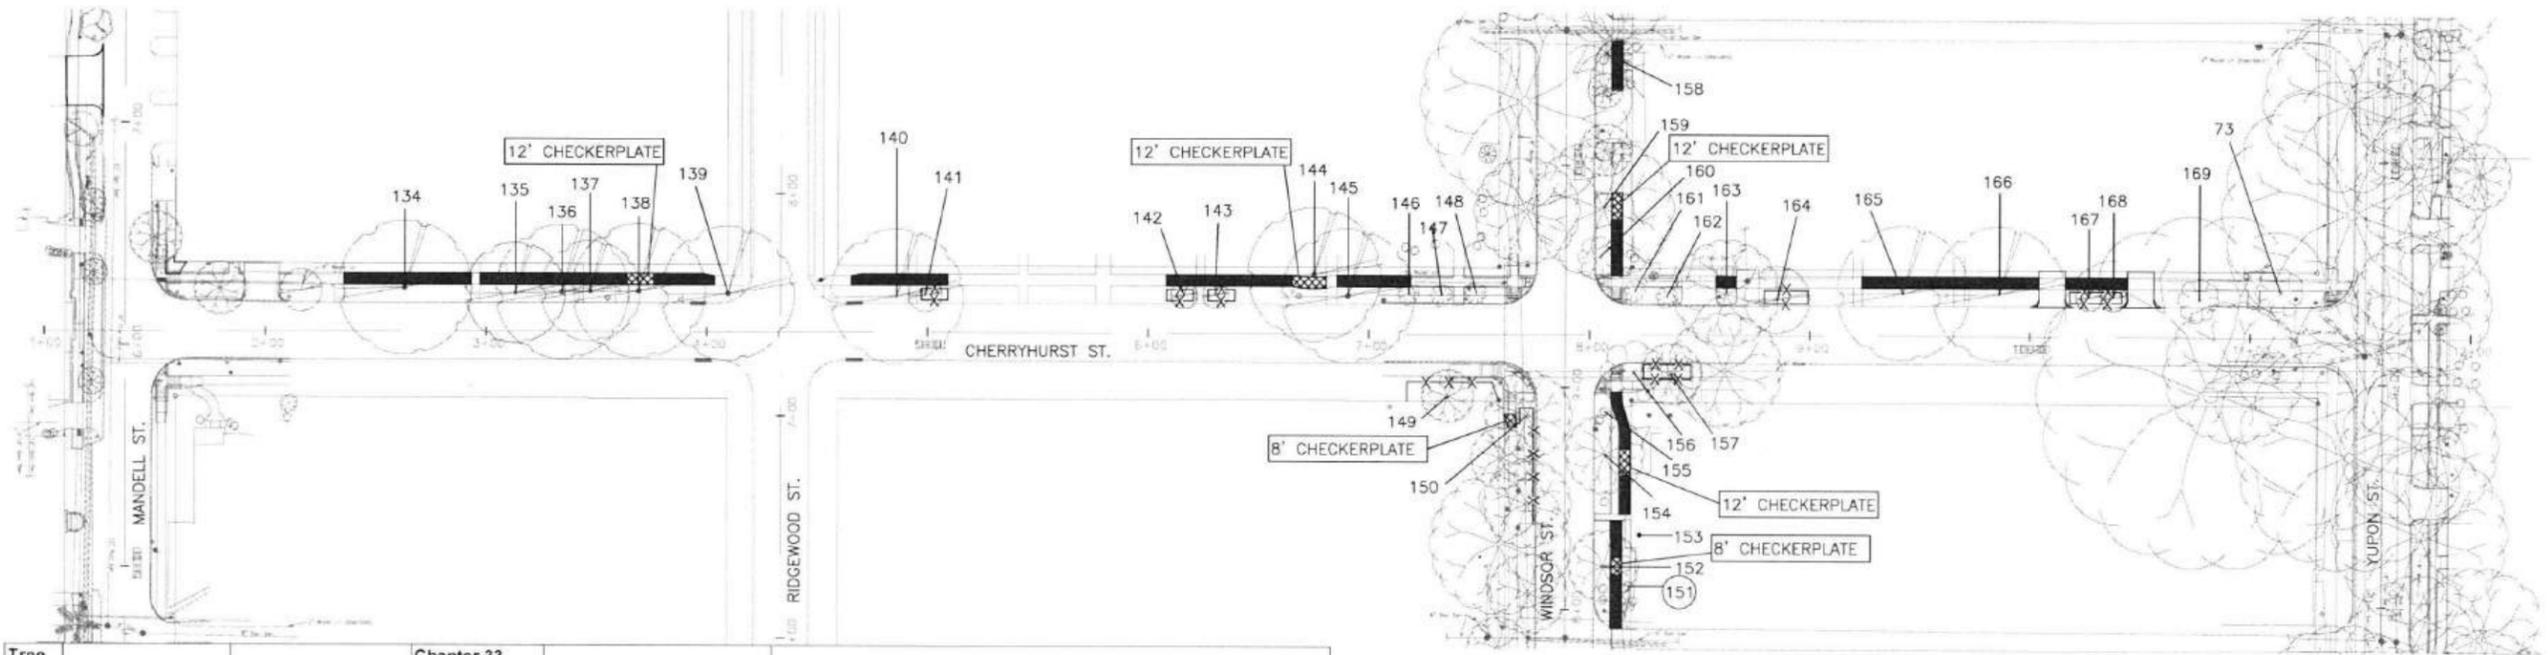

Tree No.	Location	Description	Chapter 33 Status	Comments	Treatment
134	1810 Haver	31" Live Oak	Protected	Roots against southside of walk	Widen walk to north, Demo-form-pour walk without damage to tree roots 1" diameter or larger
135	1806 Haver	14" Magnolia	Protected	Suppressed	Demo-form-pour walk without damage to tree roots 1" diameter or larger
136	1806 Haver	27" Live Oak	Protected	Interior foliage over-pruned	Demo-form-pour walk without damage to tree roots 1" diameter or larger
137	1806 Haver	13" Live Oak	Protected	Interior foliage over-pruned	Demo-form-pour walk without damage to tree roots 1" diameter or larger
138	1802 Haver	37" Live Oak	Protected	Walk pushed up several inches	12' checkerplate, Demo-form-pour walk without damage to tree roots 1" diameter or larger
139	1802 Haver	25" Live Oak	Protected	Perennioptera	Demo-form-pour walk without damage to tree roots 1" diameter or larger
140	1724 Haver	26" Magnolia	Protected	75% dieback	Demo-form-pour walk without damage to tree roots 1" diameter or larger
141	1724 Haver	3" Little Gem Magnolia	Protected		Fence, Demo-form-pour walk without damage to tree roots 1" diameter or larger, Clearance prune
142	1710 Haver	3" Red Maple	Protected		Fence, Demo-form-pour walk without damage to tree roots 1" diameter or larger, Clearance prune
143	1710 Haver	3" Red Maple	Protected		Fence, Demo-form-pour walk without damage to tree roots 1" diameter or larger, Clearance prune
144	1706 Haver	46" Live Oak	Protected	Walk pushed up several inches	12' checkerplate, Demo-form-pour walk without damage to tree roots 1" diameter or larger
145	1706 Haver	20" Pecan	Protected		Demo-form-pour walk without damage to tree roots 1" diameter or larger
146	1706 Haver	13" Crepe Myrtle	Not protected		
147	1706 Haver	13" Crepe Myrtle	Not protected		
148	1706 Haver	14" Crepe Myrtle	Not protected		
149	Cherryhurst Park	12" Live Oak	Protected		Tree protection fence
150	Cherryhurst Park	19" Live Oak	Protected	Walk pushed up several inches	8' checkerplate, Demo-form-pour walk without damage to tree roots 1" diameter or larger
151	1621 Haver	5" Crepe Myrtle	Not protected	Remove for walk	Remove tree, No replacement required
152	1621 Haver	19" Live Oak	Protected	Walk pushed up several inches	8' checkerplate, Demo-form-pour walk without damage to tree roots 1" diameter or larger
153	1621 Haver	16" Water Oak	Not protected	Private tree	Demo-form-pour walk without damage to tree roots 1" diameter or larger
154	1621 Haver	23" Live Oak	Protected		12' checkerplate, Demo-form-pour walk without damage to tree roots 1" diameter or larger, Contractor to coordinate with project engineer and forester prior to doing any excavation for proposed walk or ramp
155	1621 Haver	4" Vitex	Not protected		Clearance prune
156	1621 Haver	18" Crepe Myrtle	Not protected		Clearance prune
157	1621 Haver	18" Live Oak	Protected		Tree protection fence
158	1630 Haver	17" Baldcypress	Protected		Demo-form-pour walk without damage to tree roots 1" diameter or larger
159	1630 Haver	38" Live Oak	Protected	Walk pushed up several inches	12' checkerplate, Demo-form-pour walk without damage to tree roots 1" diameter or larger
160	1630 Haver	13" Crepe Myrtle	Not protected		
161	1630 Haver	12" Crepe Myrtle	Not protected		
162	1630 Haver	11" Crepe Myrtle	Not protected	Trunk cavity	
163	1630 Haver	28" Tallow	Protected	Topped in past	Demo-form-pour walk without damage to tree roots 1" diameter or larger
164	1626 Haver	4" Ginkgo	Protected		Fence, Demo-form-pour walk without damage to tree roots 1" diameter or larger, Clearance prune
165	1612 Haver	34" Live Oak	Protected		Demo-form-pour walk without damage to tree roots 1" diameter or larger
166	1612 Haver	28" Live Oak	Protected		Demo-form-pour walk without damage to tree roots 1" diameter or larger
167	1608 Haver	5" Live Oak	Protected		Fence, Demo-form-pour walk without damage to tree roots 1" diameter or larger, Clearance prune
168	1608 Haver	5" Live Oak	Protected		Fence, Demo-form-pour walk without damage to tree roots 1" diameter or larger, Clearance prune
169	1604 Haver	15" Crepe Myrtle	Not protected		

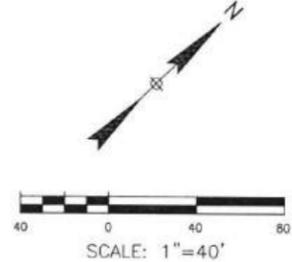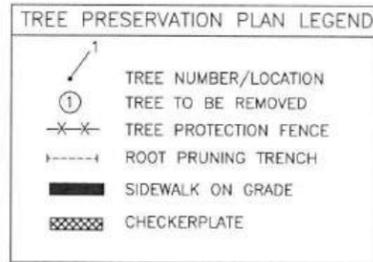

- NOTE:**
- THIS TREE PROTECTION PLAN WAS DEVELOPED WITH INFORMATION PROVIDED BY DESIGN ENGINEER IN DRAWINGS DATED MAY 2025. THE PLAN CONSIDERS ALL FITTINGS, VERTICAL OFFSETS AND AREAS OF NECESSARY EXCAVATION. CHANGES MADE TO DESIGN MAY COMPROMISE THE TREE PROTECTION PLAN. REFER SPECIFICATIONS D1562 AND D2915. CONDITION OF EACH TREE IS BASED ON VISUAL EVALUATION IN MAY 2025. CONDITION AND STRUCTURAL INTEGRITY OF EACH TREE IS NOT GUARANTEED BY DESIGNER AT ANY POINT IN THE FUTURE, AS ENVIRONMENTAL AND MAINTENANCE INFLUENCES ON EACH TREE CAN NOT BE DETERMINED BY DESIGNER.
 - IN AREAS WHERE INDIVIDUAL TREES HAVE NOT BEEN TIED IN BY SURVEY APPROXIMATE LOCATION IS INDICATED ON TPP. ACCURACY OF REPRESENTED LOCATION CANT, AND IS NOT GUARANTEED BY DESIGNER.
 - THE CONTRACTOR'S ARBORIST WILL MARK LOCATIONS OF THE NEW TREES AND OBTAIN APPROVAL BY THE CITY ENGINEER AND CITY FORESTER BEFORE PURCHASING AND PLANTING TREES.
 - ANY ROOT PRUNING OR CLEARANCE PRUNING SHALL BE PERFORMED BY CERTIFIED ARBORIST.

C.N. Koehl
Urban Forestry, Inc.
210 Stone Bush Ct - Katy, Texas 77493
281-391-0022 ckohl@cnkoehlurbanforestry.com
APPROVED: [Signature] 06-04-2025

MONTROSE
TAX INCREMENT REINVESTMENT ZONE 27

Gauge
ENGINEERING
[Professional Seal]

SURVEYED BY:
AMANI ENGINEERING

CITY OF HOUSTON
HOUSTON PUBLIC WORKS

CHERRYHURST SIDEWALK IMPROVEMENTS



TREE PROTECTION PLAN

WBS NUMBER	N-T27000-0014
DRAWING SCALE	AS NOTED
CITY OF HOUSTON BY	JADA HUANG
SHEET NO. 65 F	

SHEET 6 OF 9
FOR CITY OF HOUSTON USE ONLY
80875
[Professional Seal]


NO.	DATE	REVISIONS	APP.

Plotted on: \$DATE\$ \$TIME\$ \$USERS\$

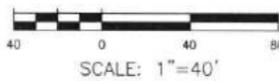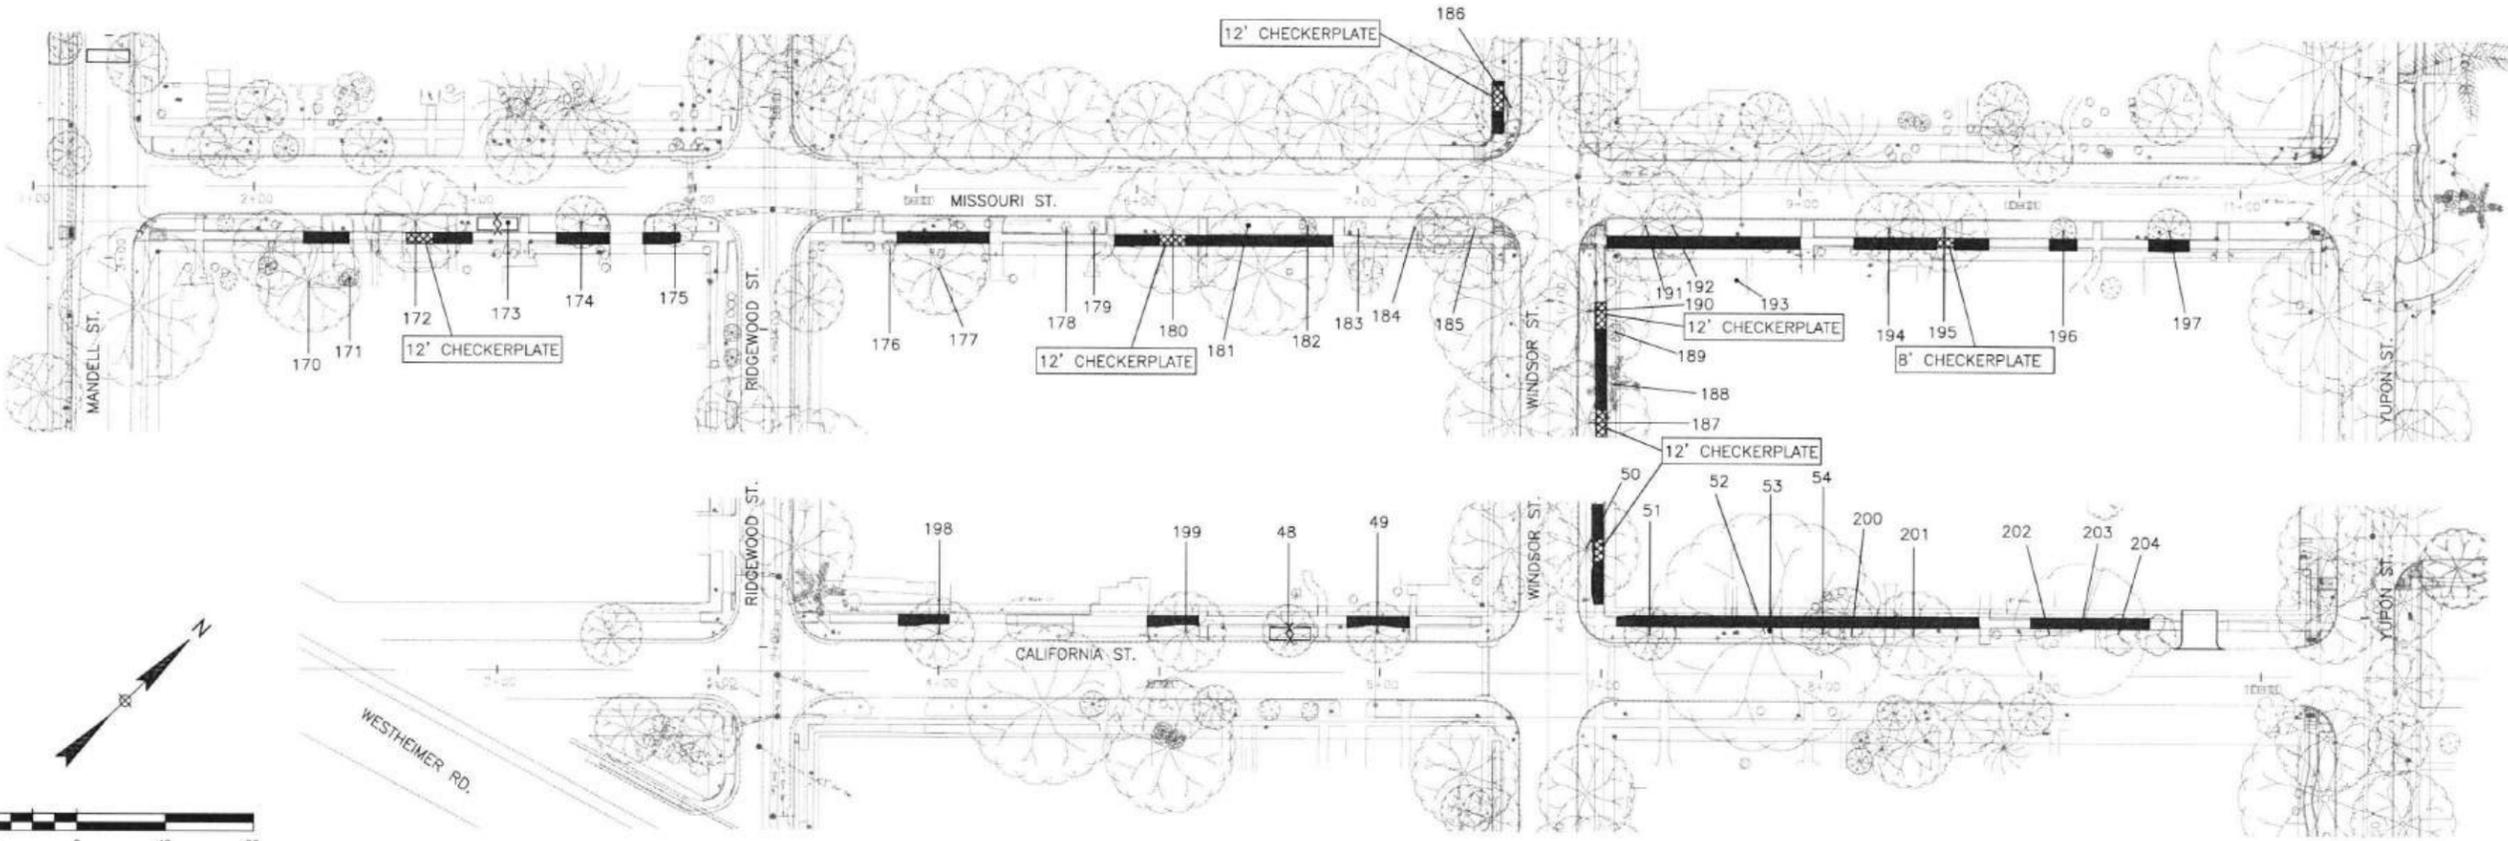

Tree No.	Location	Description	Chapter 33 Status	Comments	Treatment
170	1813 Missouri	29' Water Oak	Protected	Corridor tree	Demo-form-pour walk without damage to tree roots 1" diameter or larger
171	1813 Missouri	5' Sugarberry	Not protected	Private tree, not impacted	
172	1809 Missouri	26' Live Oak	Protected	Walk pushed up several inches	12' checkerplate, Demo-form-pour walk without damage to tree roots 1" diameter or larger
173	1809 Missouri	2' Live Oak	Protected		Tree protection fence
174	1805 Missouri	13' Magnolia	Protected	30% dieback	Demo-form-pour walk without damage to tree roots 1" diameter or larger, Clearance prune
175	2700 Ridgewood	13' Magnolia	Protected		Demo-form-pour walk without damage to tree roots 1" diameter or larger, Clearance prune
176	1721 Missouri	10' Crepe Myrtle	Not protected		
177	1717 Missouri	31' Sweetgum	Protected	Corridor tree	Demo-form-pour walk without damage to tree roots 1" diameter or larger
178	1713 Missouri	7' Crepe Myrtle	Not protected		
179	1713 Missouri	6' Crepe Myrtle	Not protected		
180	1709 Missouri	38' Live Oak	Protected	Walk pushed up several inches	12' checkerplate, Demo-form-pour walk without damage to tree roots 1" diameter or larger
181	1709 Missouri	23' Live Oak	Protected		Demo-form-pour walk without damage to tree roots 1" diameter or larger, Clearance prune
182	1705 Missouri	5' Crepe Myrtle	Not protected	Topped in past	
183	1705 Missouri	6' Vitex	Not protected		Clearance prune
184	1701 Missouri	10' Crepe Myrtle	Not protected		Clearance prune
185	1701 Missouri	14' Raintree	Not protected		
186	Cherryhurst Park	19' Live Oak	Protected		12' checkerplate, Demo-form-pour walk without damage to tree roots 1" diameter or larger, Contractor to coordinate with project engineer and forester prior to doing any excavation for proposed walk or ramp.

Tree No.	Location	Description	Chapter 33 Status	Comments	Treatment
187	1621 Missouri	31' Live Oak	Protected		
188	1621 Missouri	7' Palm	Not protected		
189	1621 Missouri	6' Sugarberry	Not protected		
190	1621 Missouri	28' Live Oak	Protected	30% dieback	12' checkerplate, Demo-form-pour walk without damage to tree roots 1" diameter or larger
191	1621 Missouri	33' Water Oak	Protected	Topped in past	Demo-form-pour walk without damage to tree roots 1" diameter or larger
192	1621 Missouri	15' Live Oak	Protected		Demo-form-pour walk without damage to tree roots 1" diameter or larger
193	1621 Missouri	35' Tallow	Not protected	Private tree	Demo-form-pour walk without damage to tree roots 1" diameter or larger
194	1611 Missouri	16' Live Oak	Protected	60% dieback	Demo-form-pour walk without damage to tree roots 1" diameter or larger
195	1611 Missouri	19' Live Oak	Protected	50% dieback, Poor	8' checkerplate, Demo-form-pour walk without damage to tree roots 1" diameter or larger
196	1607 Missouri	10' Shumard Oak	Protected		Demo-form-pour walk without damage to tree roots 1" diameter or larger, Clearance prune
197	1601 Missouri	10' Live Oak	Protected		Demo-form-pour walk without damage to tree roots 1" diameter or larger
198	1722 California	22' Live Oak	Protected		Demo-form-pour walk without damage to tree roots 1" diameter or larger
199	1710 California	23' Live Oak	Protected		Demo-form-pour walk without damage to tree roots 1" diameter or larger
200	1614 California	12' Crepe Myrtle	Not protected		
201	1614 California	23' Pecan	Protected		Demo-form-pour walk without damage to tree roots 1" diameter or larger
202	1606 California	7' Crepe Myrtle	Not protected		
203	1606 California	27' Water Oak	Protected	Root against walk, Narrow to 3' to avoid root	Use 3' wide walk section to avoid root, Demo-form-pour walk without damage to tree roots 1" diameter or larger
204	1606 California	14' Crepe Myrtle	Not protected	Topped in past	

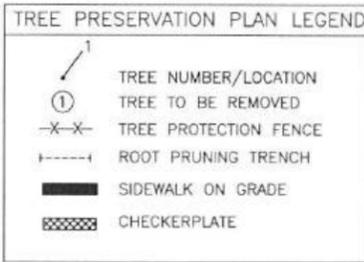

NOTE:

- THIS TREE PROTECTION PLAN WAS DEVELOPED WITH INFORMATION PROVIDED BY DESIGN ENGINEER IN DRAWINGS DATED MAY 2025. THE PLAN CONSIDERS ALL FITTINGS, VERTICAL OFFSETS AND AREAS OF NECESSARY EXCAVATION. CHANGES MADE TO DESIGN MAY COMPROMISE THE TREE PROTECTION PLAN. REFER SPECIFICATIONS 01562 AND 02915. CONDITION OF EACH TREE IS BASED ON VISUAL EVALUATION IN MAY 2025. CONDITION AND STRUCTURAL INTEGRITY OF EACH TREE IS NOT GUARANTEED BY DESIGNER AT ANY POINT IN THE FUTURE, AS ENVIRONMENTAL AND MAINTENANCE INFLUENCES ON EACH TREE CAN NOT BE DETERMINED BY DESIGNER.
- IN AREAS WHERE INDIVIDUAL TREES HAVE NOT BEEN TIED IN BY SURVEY APPROXIMATE LOCATION IS INDICATED ON TPP. ACCURACY OF REPRESENTED LOCATION CANT, AND IS NOT GUARANTEED BY DESIGNER.
- THE CONTRACTOR'S ARBORIST WILL MARK LOCATIONS OF THE NEW TREES AND OBTAIN APPROVAL BY THE CITY ENGINEER AND CITY FORESTER BEFORE PURCHASING AND PLANTING TREES.
- ANY ROOT PRUNING OR CLEARANCE PRUNING SHALL BE PERFORMED BY CERTIFIED ARBORIST.

Pen Table: \$PENLBS\$
Plot Driver: \$PLTDVLS\$

No.	DATE	REVISIONS	APP.

C.N. Koehl
Urban Forestry, Inc.
210 Stone Bush Ct - Katy, Texas 77493
281-391-0022 ckoehl@urbanforestry.com
APPROVED: C. Koehl 06-04-2025

MONTROSE
TAX INCREMENT REINVESTMENT ZONE 27

Gauge
ENGINEERING
SURVEYED BY:
AMANI ENGINEERING

CITY OF HOUSTON
HOUSTON PUBLIC WORKS

CHERRYHURST SIDEWALK IMPROVEMENTS

TREE PROTECTION PLAN

SHEET 7 OF 9
FOR CITY OF HOUSTON USE ONLY

WBS NUMBER: N-T27000-2014-7
DRAWING SCALE: AS NOTED
CITY OF HOUSTON PM: JADA HUANG
SHEET NO. 66 F 71

80875

HOUSTON, TEXAS

Plotted on: \$DATE\$ \$TIME\$ \$USER\$
 Pen Table: \$PENTBL\$ \$PLTDRL\$

Arboriculturally Significant Tree List		
Tree No.	Location	Description
18	2422 Ralph	25" Shumard Oak
27	2508 Mandell	43" Live Oak
30	2506 Mandell	46" Live Oak
38	2500 Mandell	39" Live Oak
46	1508 Westheimer	49" Live Oak
47	1508 Westheimer	43" Live Oak
50	1622 California	29" Live Oak
53	1618 California	24" Water Oak
55	1402 Westheimer	31" Live Oak
56	1402 Westheimer	26" Live Oak
57	1601 California	28" Live Oak
58	1601 California	43" Live Oak
62	2616 Yupon	24" Live Oak
63	2701 Yupon	25" Live Oak
65	2617 Yupon	31" Live Oak
66	2617 Yupon	33" Live Oak
67	2607 Yupon	35" Live Oak
69	2535 Missouri	25" Live Oak
70	2535 Missouri	34" Live Oak
71	2525 Yupon	28" Live Oak
72	2521 Yupon	28" Live Oak
74	2511 Yupon	24" Live Oak
75	2511 Yupon	26" Live Oak
77	2417 Yupon	43" Live Oak
79	2415 Yupon	28" Live Oak
80	1601 Haver	44" Live Oak
83	1602 Haver	28" Live Oak
84	2409 Yupon	42" Live Oak
85	2405 Yupon	24" Live Oak
92	1807 Fairview	28" Water Oak
93	1803 Fairview	43" Live Oak
97	1719 Fairview	43" Water Oak
98	1703 Fairview	39" Live Oak
99	2403 Windsor	36" Live Oak
100	2403 Windsor	41" Live Oak
104	1617 Fairview	43" Live Oak
105	1617 Fairview	41" Live Oak
115	1721 Haver	24" Live Oak
116	1715 Haver	34" Live Oak
124	1621 Haver	42" Live Oak
125	1621 Haver	25" Live Oak
127	1617 Haver	27" Live Oak
134	1810 Haver	31" Live Oak
136	1806 Haver	27" Live Oak
138	1802 Haver	37" Live Oak
139	1802 Haver	25" Live Oak
140	1724 Haver	26" Magnolia
144	1706 Haver	46" Live Oak
159	1630 Haver	38" Live Oak
163	1630 Haver	28" Tallow
165	1612 Haver	34" Live Oak
166	1612 Haver	28" Live Oak
170	1813 Missouri	29" Water Oak
172	1809 Missouri	26" Live Oak
177	1717 Missouri	31" Sweetgum
180	1709 Missouri	38" Live Oak
187	1621 Missouri	31" Live Oak
190	1621 Missouri	28" Live Oak
191	1621 Missouri	33" Water Oak
193	1621 Missouri	35" Tallow
203	1606 California	27" Water Oak

Trees identified by City of Houston Forestry/Parks & Recreation Department as Arboriculturally Significant are identified here and/or in treatment schedule included on TPP sheets. Arboriculturally Significant trees are to be pruned under direct supervision of City of Houston Forestry. Minimal pruning will be allowed for construction equipment access, and in some cases no pruning will be allowed. Contractor must review conditions around and/or under the canopy of Arboriculturally Significant trees and consider restrictions when preparing cost estimate and planning construction equipment that will be necessary to accomplish design installation with minimal to no tree pruning.

Tree Removal List			
Tree No.	Location	Description	Replacement requirement
5	2417 Dunlavy	15" Crepe Myrtle	0
91	2406 Yupon	6" Crepe Myrtle	0
101	2403 Windsor	3" Crepe Myrtle	0
102	2403 Windsor	2" Crepe Myrtle	0
103	2403 Windsor	2" Crepe Myrtle	0
151	1621 Haver	5" Crepe Myrtle	0

TOTAL REPLACEMENT INCHES REQUIRED 0

Tree Replacement List			
Quantity	Caliper Size	Species	Container/Tree Spade size
TOTAL REPLACEMENT INCHES INCLUDED IN PLAN 0			

NOTE: Tree replacement locations are not shown on plans. Contractor must coordinate with City of Houston Urban Forestry and Houston Public Works prior to PURCHASING trees. This project may not have adequate room for all required replacement trees without creating regulatory sign or traffic/pedestrian visibility issues. Number of trees and planting locations will be determined by City of Houston Urban Forestry in construction phase. Trees that are planted are to be maintained and watered for 2 years following planting per standard spec 02915. Timing of planting may be delayed in periods of drought with mandatory water restrictions in place-timing to be coordinated with City of Houston Urban Forestry. Trees in esplanade groupings to be planted in common bed with 4" of hardwood mulch between trees.

Trees are to be maintained and watered for 2 years following planting per standard spec 02915. Timing of planting may be delayed in periods of drought with mandatory water restrictions in place-timing to be coordinated with City of Houston Forestry.

Tree replacement locations shall comply with Houston Public Works spec sections 02911, 02911, 02912, 02915, 02921 & 02922. In general trees along sides of street right of ways shall be no closer than 3' to back of curb or 20' from another tree. Trees in medians shall be no closer than 6' back of curb, 75' from an intersection, 50' to a median cut, or 20' from another tree. Contractor to coordinate locations with City Forestry and HPW prior to PURCHASING trees. All replacement trees called out on plans may not be planted on project relative to coordination with listed parties.

Cash Allowance Due Parks from HPW for Balance of Mitigation Not Planted on Project			
	Required Mitigation total	Mitigation rate/finch	
0-5.99"	\$	289.47	\$
6-11.99"		482.47	\$
12" +		643.3	\$
TOTAL REQUIRED MITIGATION FEE			\$

C.N. Koehl
 Urban Forestry, Inc.
 210 Stone Bush Ct. • Katy, Texas 77493
 281-301-0022 ckoehl@koehlorb.com
 APPROVED: Cmg 2/24/21 08-04-2025

MONTROSE
 THE INCREMENT REINVESTMENT ZONE 27

Gauge
 ENGINEERING
 SURVEYED BY:
 AMANI ENGINEERING

CITY OF HOUSTON
 HOUSTON PUBLIC WORKS

CHERRYHURST SIDEWALK IMPROVEMENTS

TREE PROTECTION PLAN

WBS NUMBER: N-T27000-01
 DRAWING SCALE: AS NOTED
 CITY OF HOUSTON: PM
 SHEET NO. 67 OF 71













80875

HOUSTON, TEXAS




No.	DATE	REVISIONS	APP.

Plotted on: \$DATE\$ \$TIME\$ \$USER\$

Pen Table: \$PENTBL\$
Plot Driver: \$PLTDVLM\$

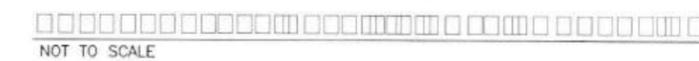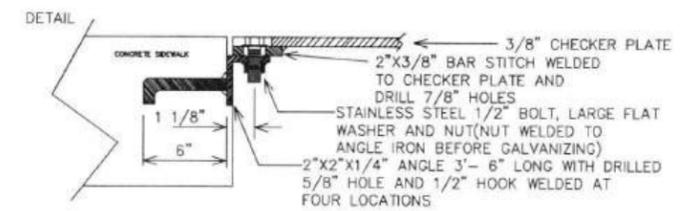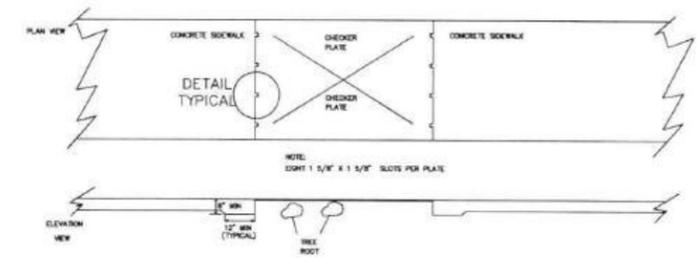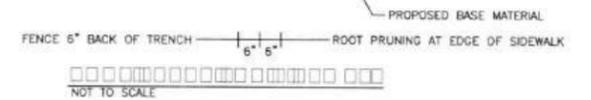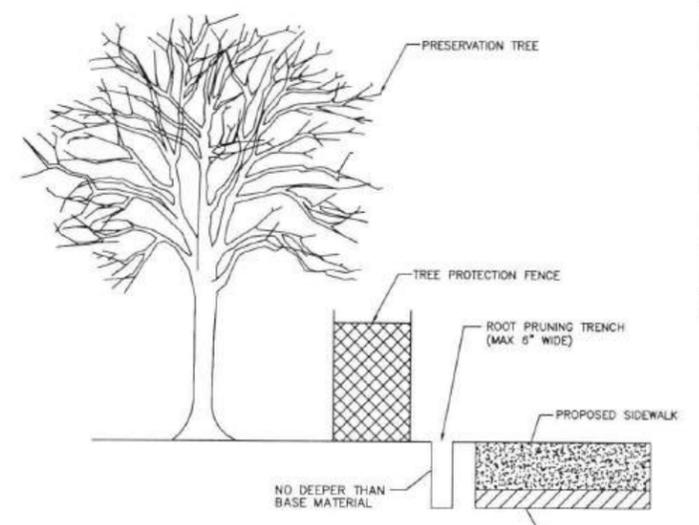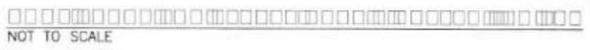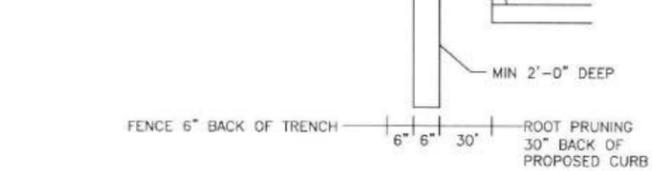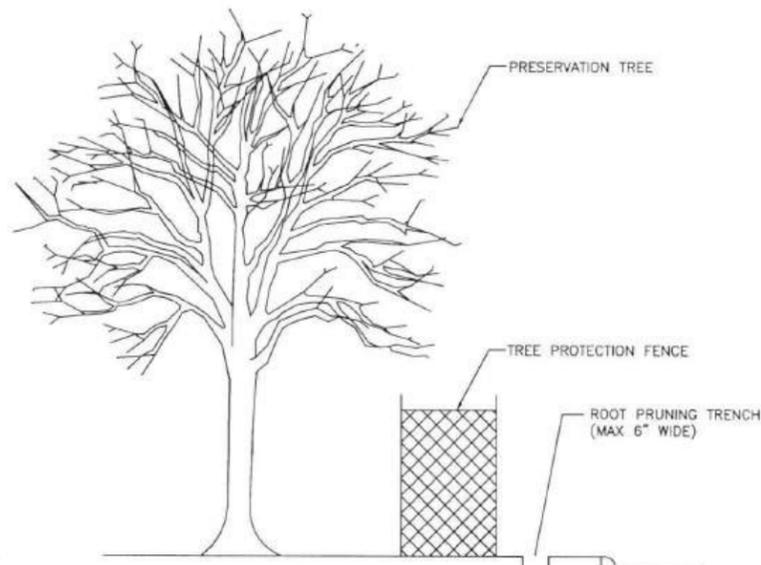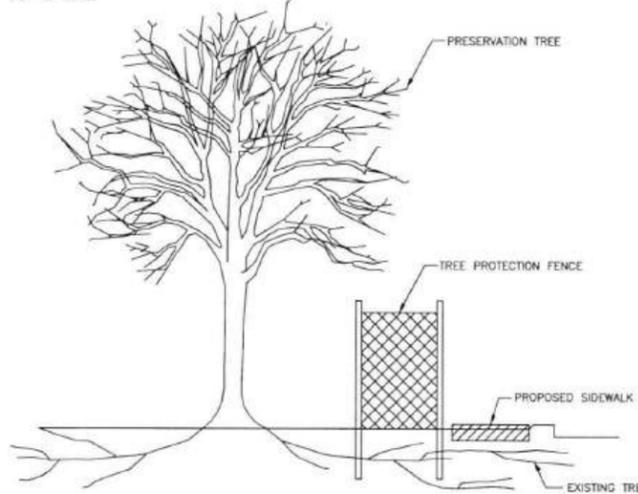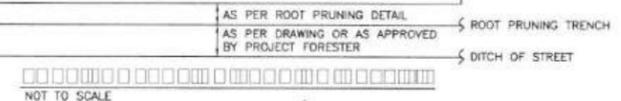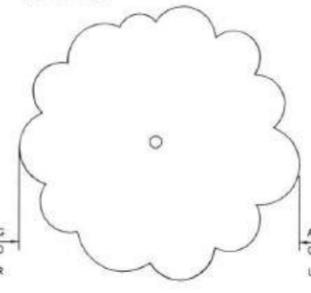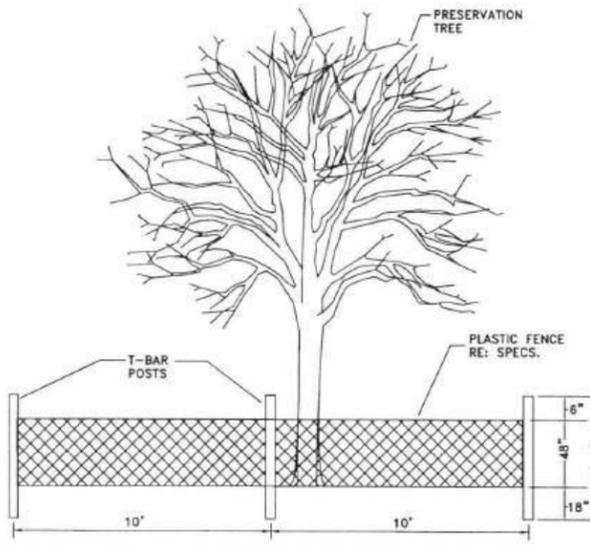

NOTE:
ALL IRONWORK TO BE HOT DIPPED GALVANIZED EXCEPT AS NOTED.

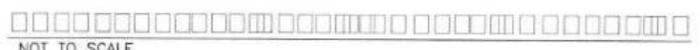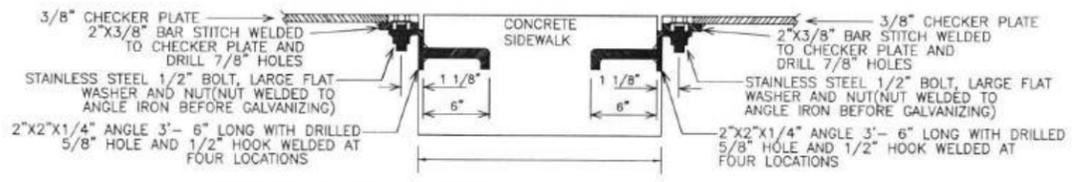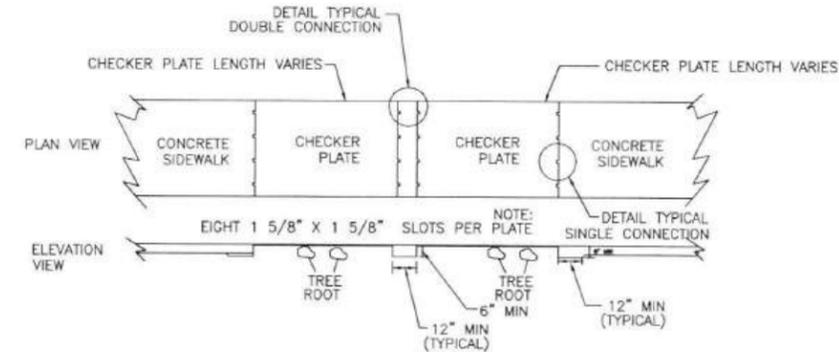

NOTE:
ALL IRONWORK TO BE HOT DIPPED GALVANIZED EXCEPT AS NOTED.

C.N. Koehl
Urban Forestry, Inc.
210 Stone Bush Ct. - Katy, Texas 77493
281-391-0022 ckoehl@koehlfurfor.com
APPROVED: [Signature] 06-04-2025

MONTROSE
TAX INCREMENT REINVESTMENT ZONE 27

Gauge
ENGINEERING
SURVEYED BY:
AMANT ENGINEERING

CITY OF HOUSTON
HOUSTON PUBLIC WORKS

CHERRYHURST SIDEWALK IMPROVEMENTS

TREE PROTECTION PLAN

WBS NUMBER: N-727000-0004-7
DRAWING SCALE: AS NOTED
CITY OF HOUSTON, TX
SHEET NO. 68 F

SHEET 9 OF 9
80875

Design Filename: \$FILE\$

No.	DATE	REVISIONS	APP.