
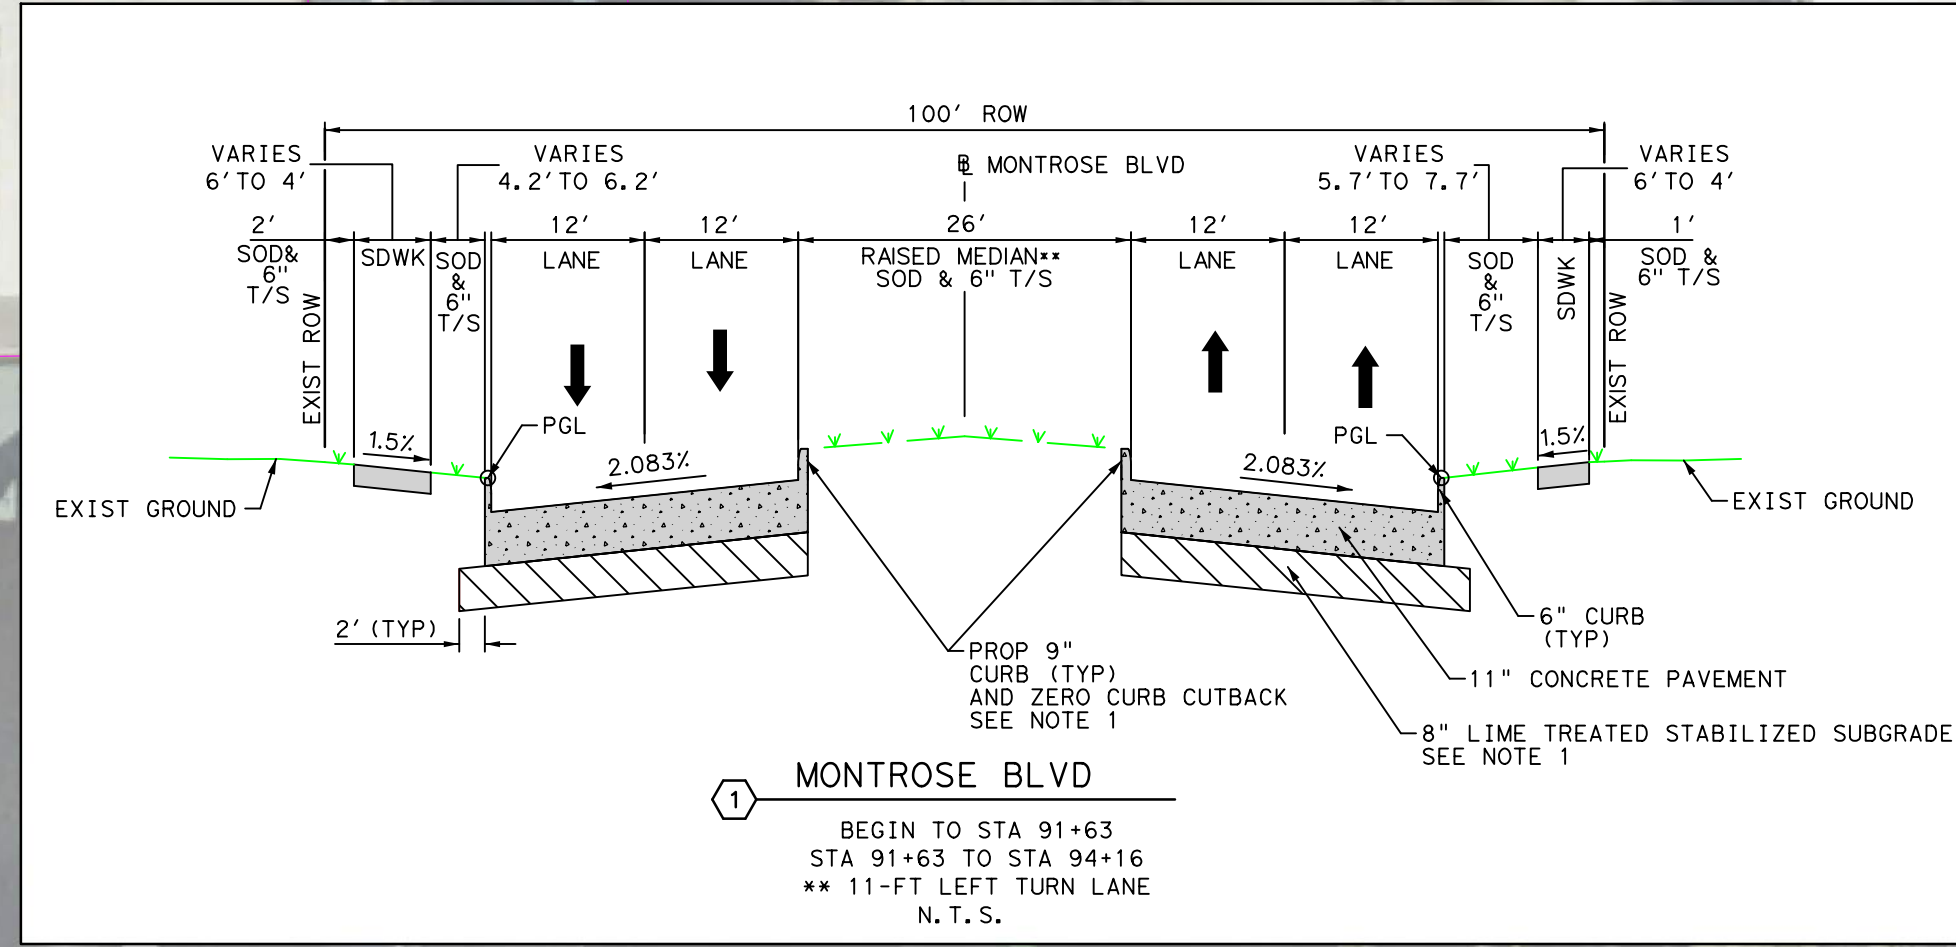
 
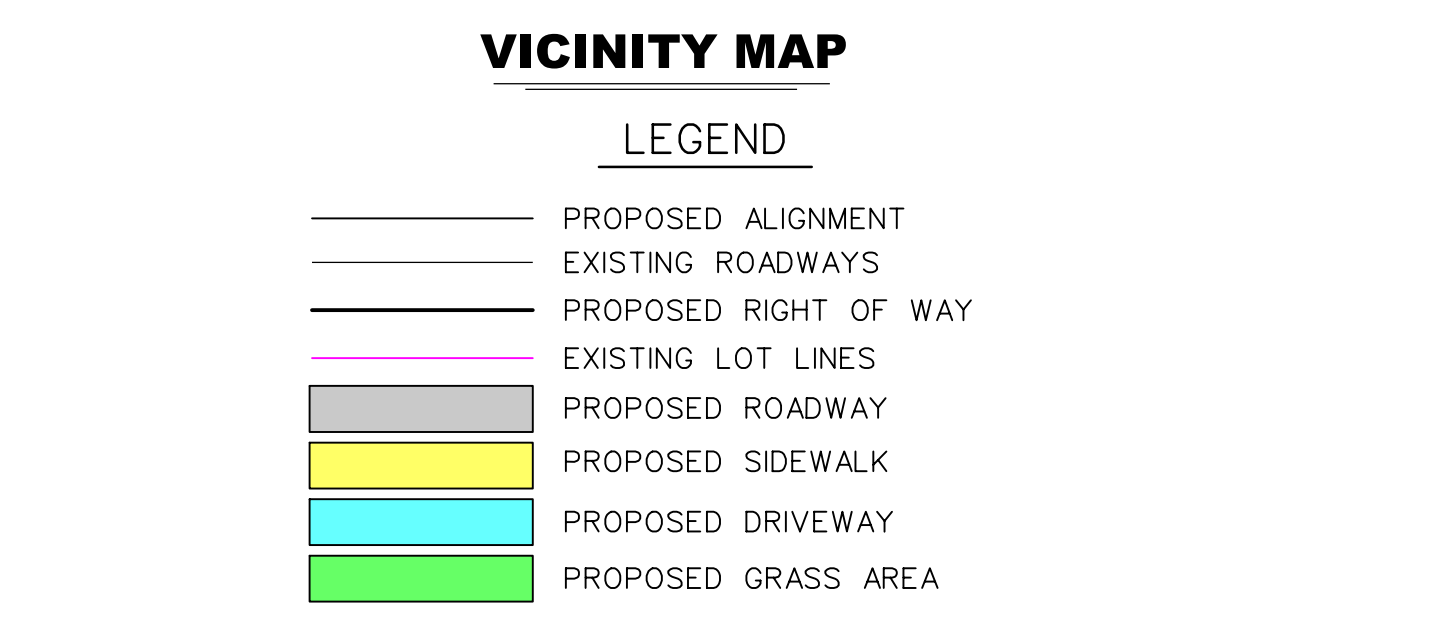


**MONTROSE BOULEVARD
SEGMENT 1
PROPOSED
ROADWAY SCHEMATIC
LAYOUT**


ROADWAY: MONTROSE BOULEVARD
COUNTY: HARRIS
LIMITS: FROM ALLEN PKWY TO W. CLAY ST
LENGTH: 0.5 MILES
DESIGN SPEED: 30 MPH
ADT: 2024 ADT: 24,022 VEHICLES/DAY
2040 ADT: 29,021 VEHICLES/DAY
FUNCTIONAL CLASSIFICATION: MAJOR THOROUGHFARE
DESC: 4 LANES WITH MEDIAN VARIES

JANUARY 2025


NOT INTENDED FOR
CONSTRUCTION, BIDDING,
OR PERMIT PURPOSES.
NOTE: ALL DIMENSIONS ARE IN FEET
UNLESS OTHERWISE NOTED.

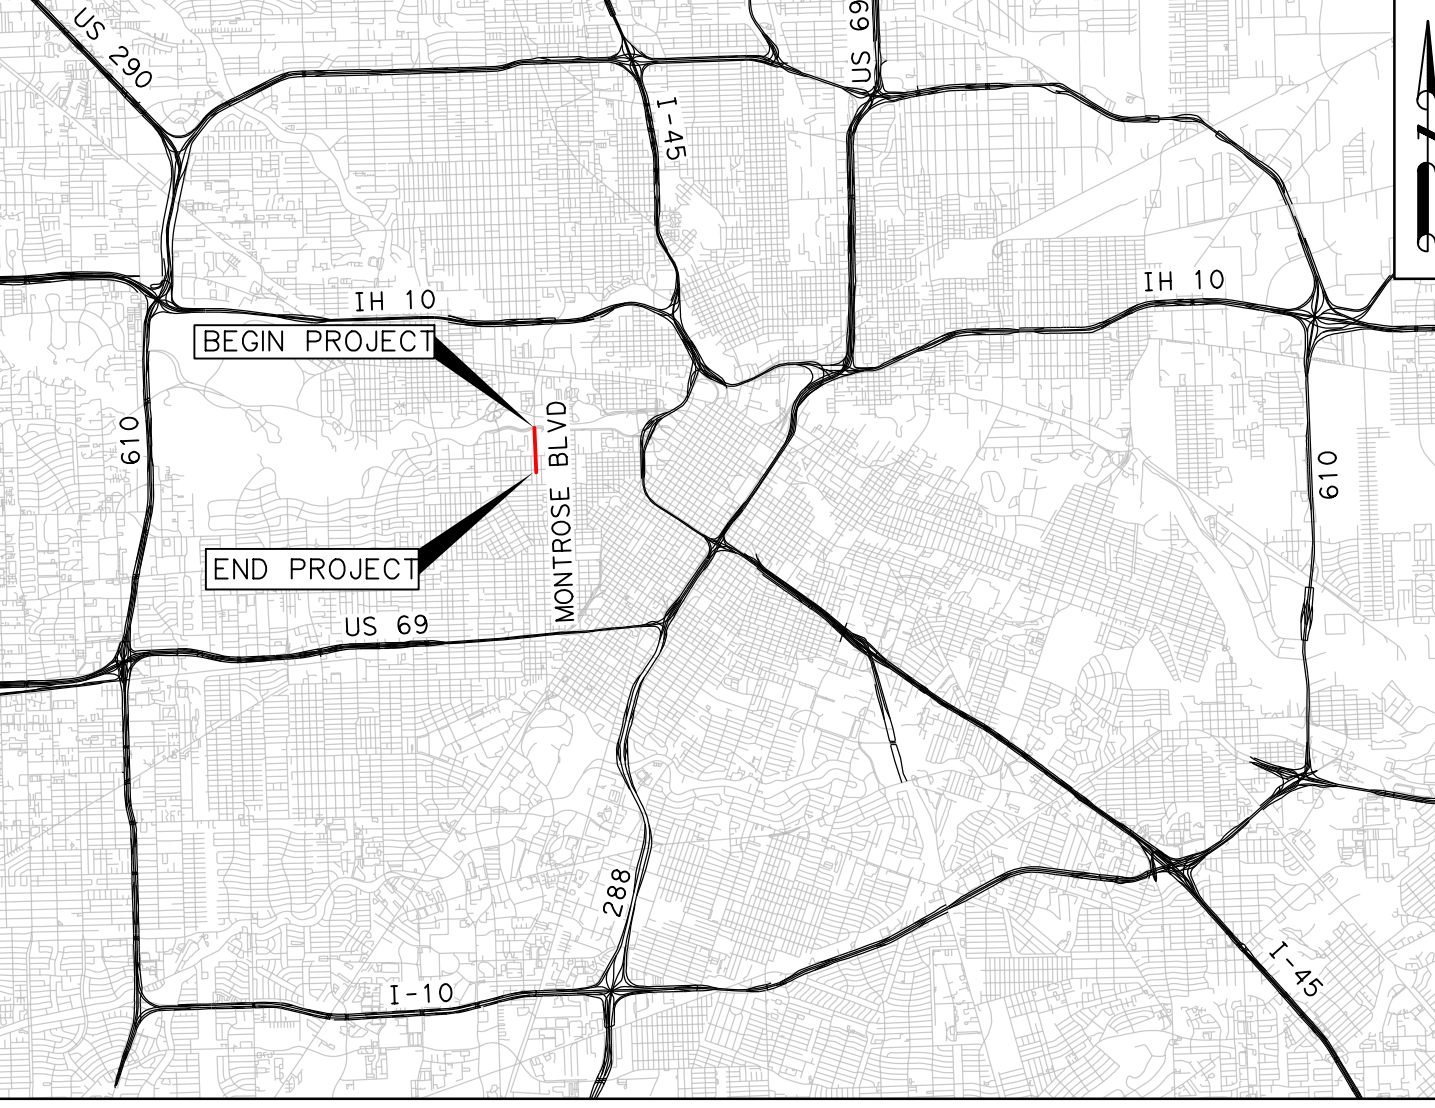

**PROPOSED TYPICAL SECTION
FROM W. CLAY ST. TO W. DALLAS ST.**

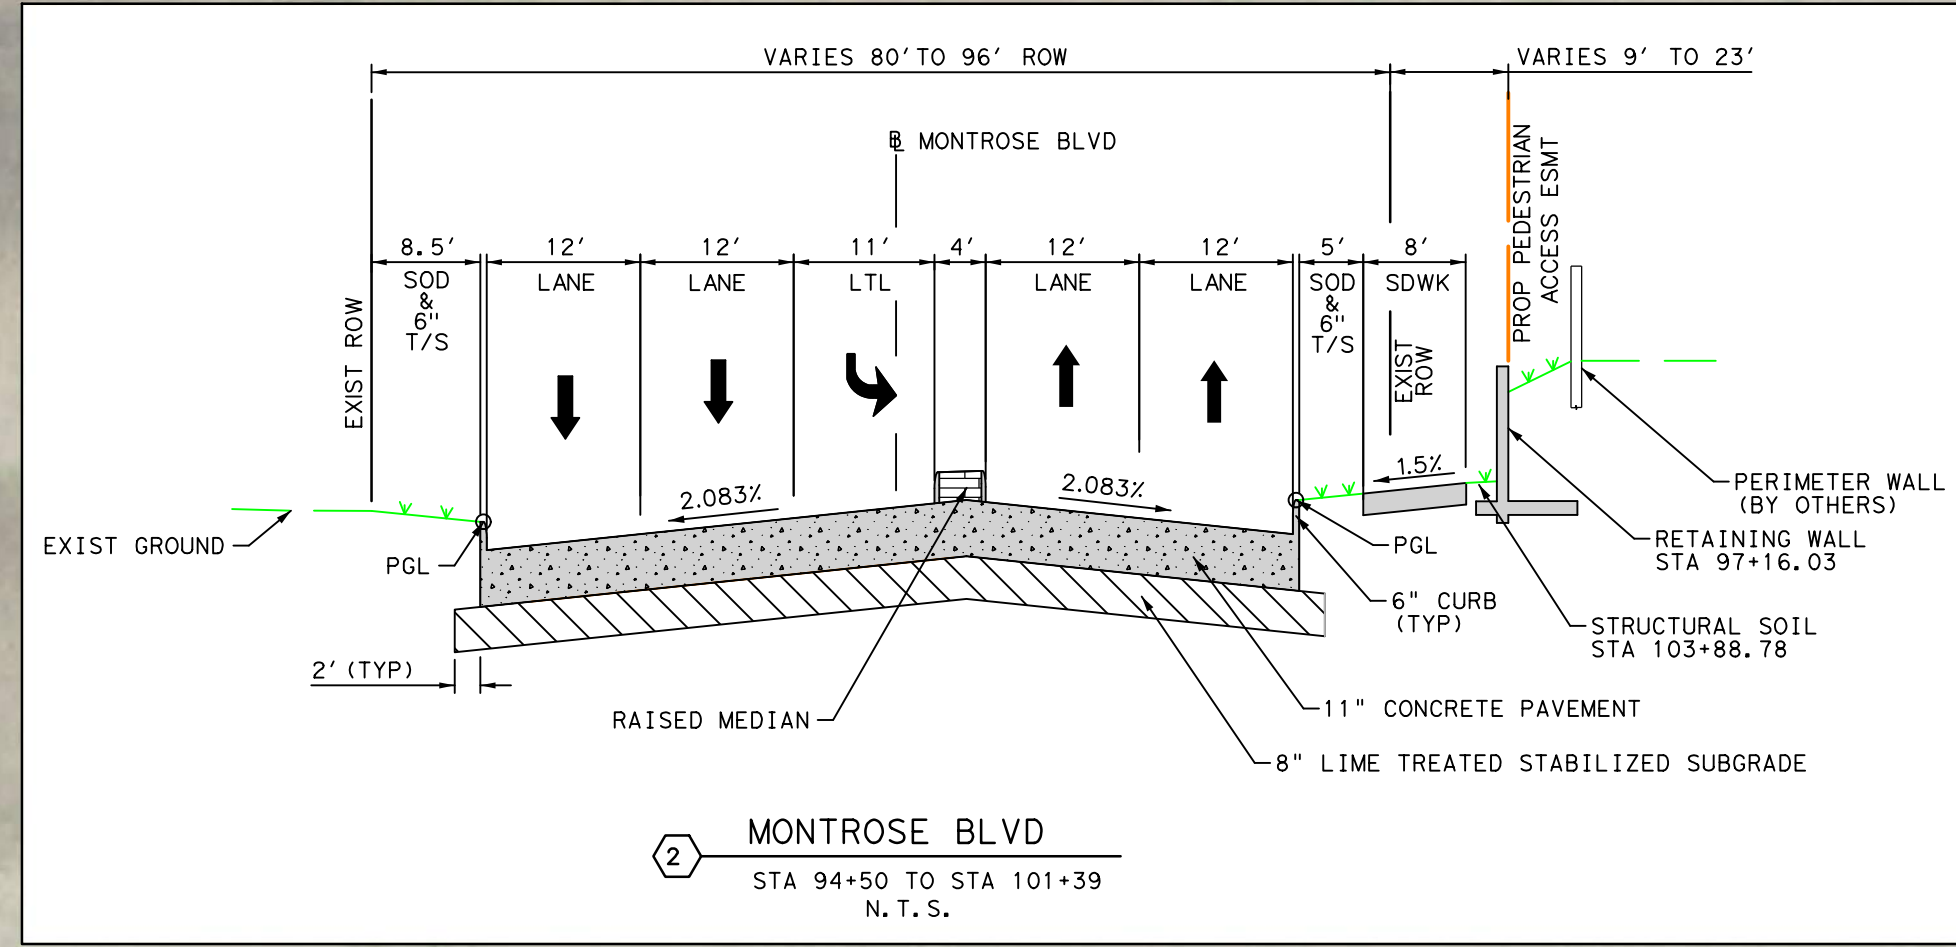

**PROPOSED TYPICAL SECTION
WITH SB LEFT TURN LANE**

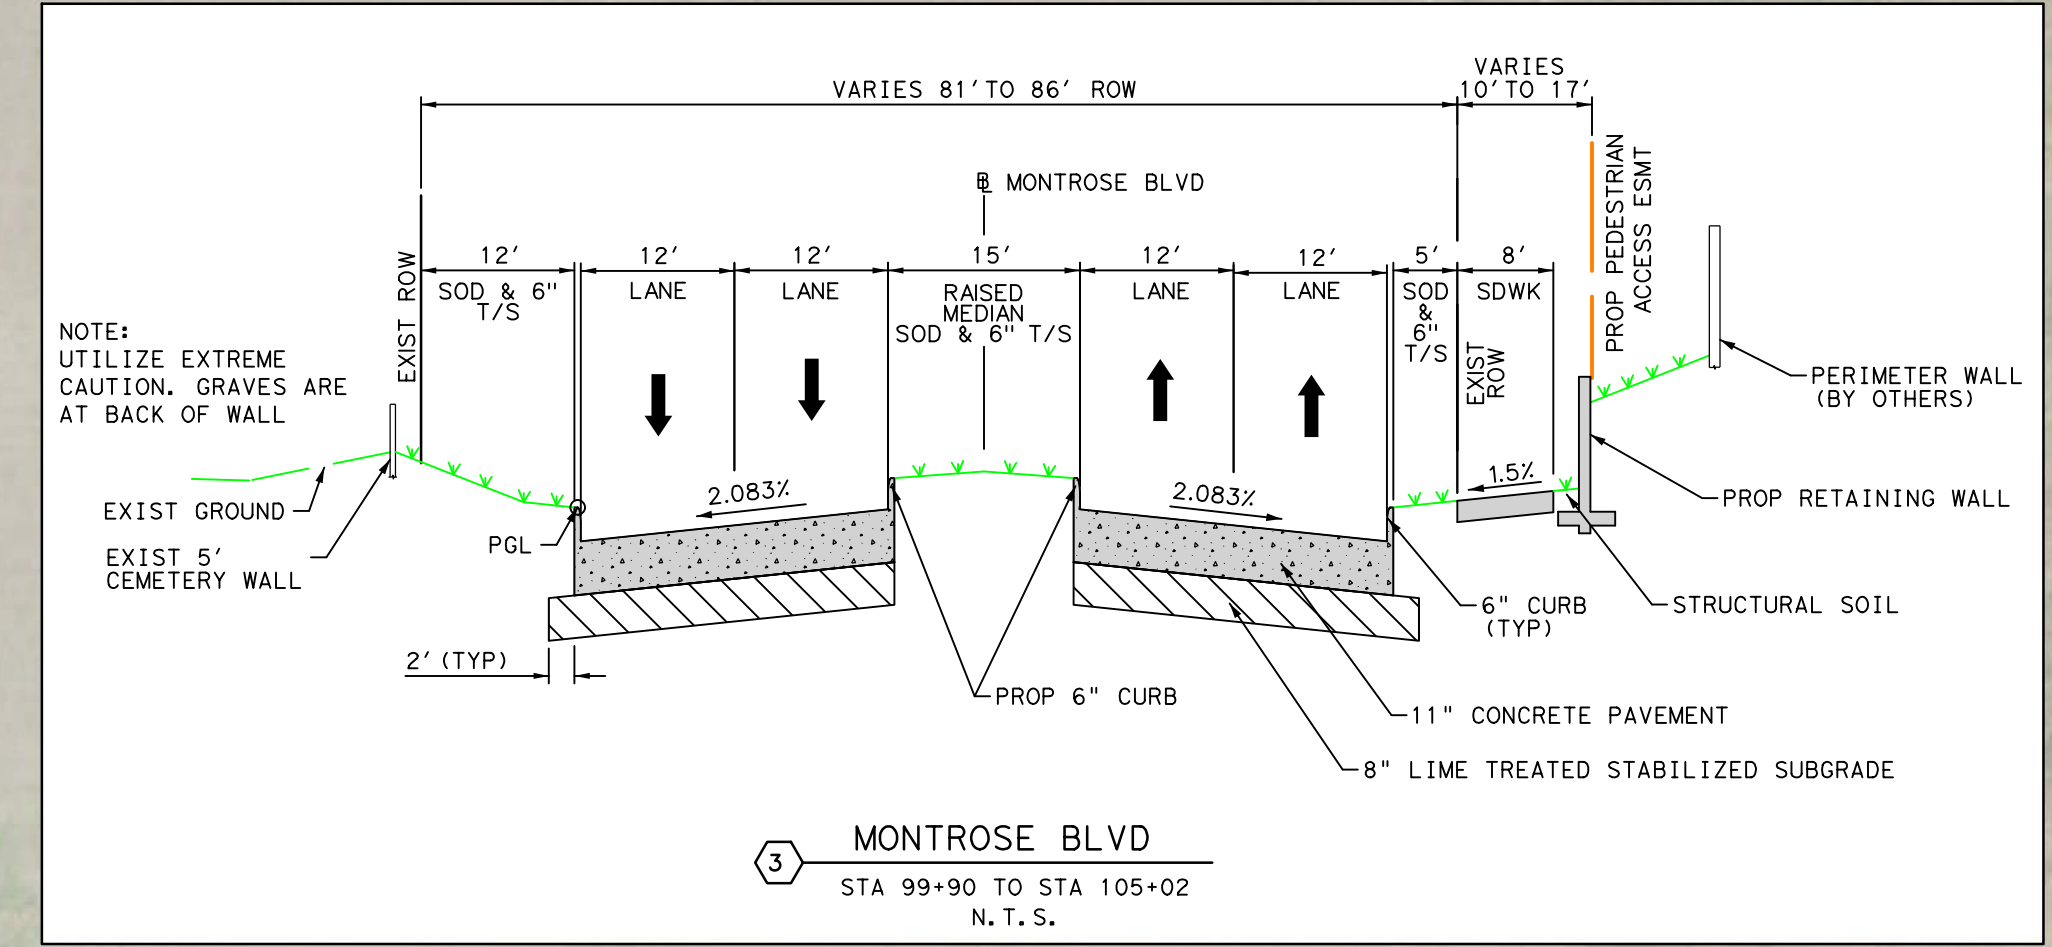

**PROPOSED TYPICAL SECTION
NORTH OF ISMAILI CENTER TO ALLEN PKWY**